

	TEXT HEIGHT
ALL OTHER TEXTS	60mm

	TEXT HEIGHT
HEADERS	50mm
PROJ. NAME/No.	75mm

	TEXT HEIGHT
HEADER	50mm
NAME/TEL NO.	75mm
ADDRESS	50mm


	TEXT HEIGHT
HEADER	50mm
NAME/TEL NO.	75mm
ADDRESS	50mm

	TEXT HEIGHT
HEADER	50mm
NAME/TEL NO.	75mm
ADDRESS	50mm

	TEXT HEIGHT
HEADERS	50mm
NAME/TEL NO.	75mm
OTHER TEXTS	50mm

	TEXT HEIGHT
HEADERS	50mm
NAME/TEL NO.	75mm
(SEE NOTE 10)	

	TEXT HEIGHT
HEADER	50mm
NAME	50mm
CONTACT INFO	50mm

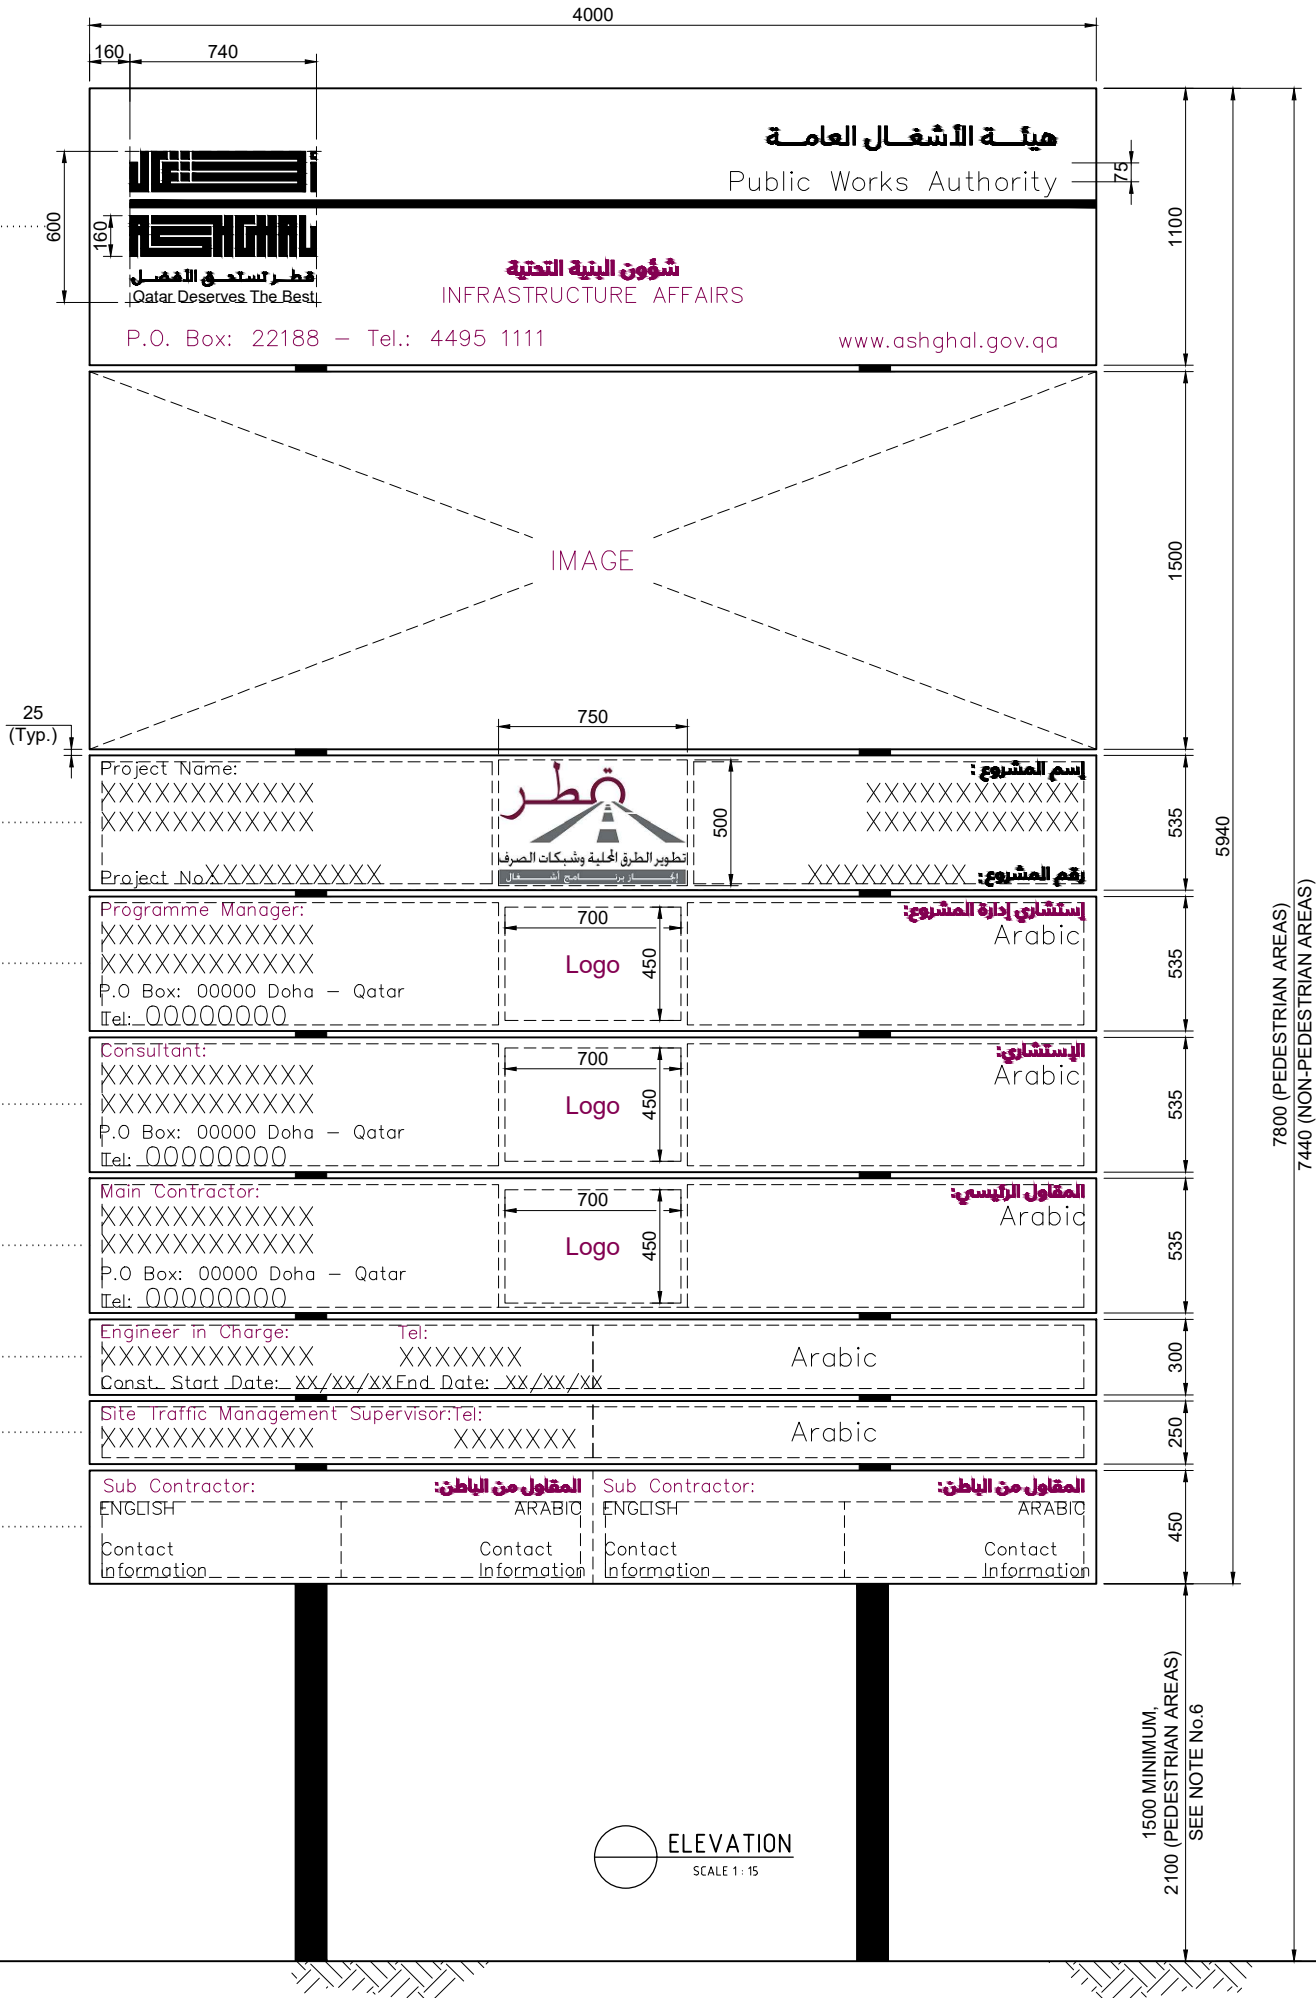

- NOTES:
- ALL DIMENSIONS ARE IN MILLIMETRES UNLESS OTHERWISE STATED.
 - THE SIGNBOARD MUST BE INSTALLED BEFORE THE START OF CONSTRUCTION AND SHOULD BE REMOVED WITHIN 7 DAYS OF THE ISSUANCE DATE OF THE CONSTRUCTION COMPLETION CERTIFICATE.
 - THE FOLLOWING SIGN DESIGN IS MEANT TO ONLY COVER THE GRAPHIC DESIGN OF LARGE SIGN BOARD. THE DEVELOPMENTS OF THE STRUCTURAL, FOUNDATION DESIGNS, SPECIFICATION, AND OTHER SIGN RELATED WORKS ARE THE RESPONSIBILITIES OF THE GENERAL ENGINEERING CONSULTANT.
 - SEE ASHGHAL BRAND GUIDELINES FOR FONT, COLOURS AND ADDITIONAL SIGNBOARD INFORMATION.
 - APPROVAL FROM THE RELEVANT MUNICIPALITY MUST BE ATTAINED BEFORE INSTALLING THE SIGNBOARD AND A SKETCH SHOWING THE FINAL SHAPE OF THE SIGNBOARD MUST BE PROVIDED.
 - WHERE APPLICABLE AND DIRECTED BY ENGINEER, THE SIGNBOARD SHOULD BE INSTALLED WITHIN THE PROJECT HOARDING, DIRECTLY ADJACENT TO THE FRONTAGE OVERLOOKING THE STREET. MOUNTING HEIGHT TO BE ADJUSTED ACCORDINGLY TO PROVIDE FULL VISIBILITY ABOVE THE HOARDING.
 - SIGNBOARDS CAN BE INSTALLED ON OR AT THE TOP OF THE HOARDINGS IN CASE OF LACK OF SPACE PROVIDED THAT THE SIGNBOARD'S BASES ARE WITHIN THE BOUNDARIES.
 - SIGNBOARDS SHOULD NOT BE INSTALLED OR PLACED IN A WAY THAT RESULT IN VISION OR TRAFFIC OBSTRUCTION.
 - PROVIDE MINIMUM 12 METRE FOR PEDESTRIAN CLEARANCE. SEE WORK ZONE TRAFFIC MANAGEMENT GUIDE (WZTMG) FOR ADDITIONAL PEDESTRIAN CLEARANCE INFORMATION.
 - FOR APPROPRIATE PROJECTS, THE USE OF SITE TRAFFIC MANAGEMENT SUPERVISOR PANEL WILL BE AS DIRECTED BY THE ENGINEER. SEE WZTMG FOR ADDITIONAL INFORMATION.
 - THE SIZE, THE NUMBER AND LOCATIONS OF PROJECT SIGNBOARDS ON A PROJECT SHALL BE APPROVED BY PWA.
 - WORK ZONE INFORMATION BOARDS IN ACCORDANCE WITH THE WZTMG (T-1128-1) SHALL BE PROVIDED IN ADDITION TO THE REQUIREMENT TO PROVIDE PROJECT SIGNBOARDS AT STRATEGIC LOCATIONS ON LARGE PROJECTS.

Rev.	Date	Revision Details	Appd.
2	16NOV15	ISSUED FOR USE	
1	06NOV14	ISSUED FOR USE	
0	15SEP13	ISSUED FOR USE	

هيئة الأشغال العامة
Public Works Authority

P.O.Box 22188
Tel.: (0974) 44950000
Fax.: (0974) 44950999
www.ashghal.gov.qa

قطر تستحق الأفضل
Qatar Deserves The Best

PA PROJECTS AFFAIRS

QCS Section:
Section 1 - General
Part 14 - Temporary Works

Drawing Title:

LARGE SIGNBOARD	
Approved:	Sheet No: 2 OF 3
Date: NOVEMBER 2015	Scale: 1:15 on A1 1:30 on A3
Drawing Number: SD 1-14-102	Revision: 2