




GRASS PLANTING DETAIL

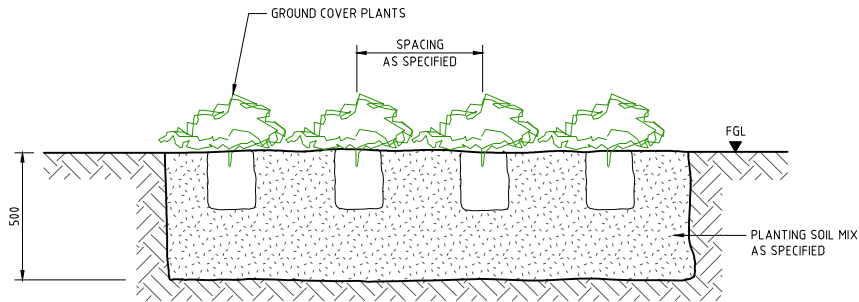

SECTION

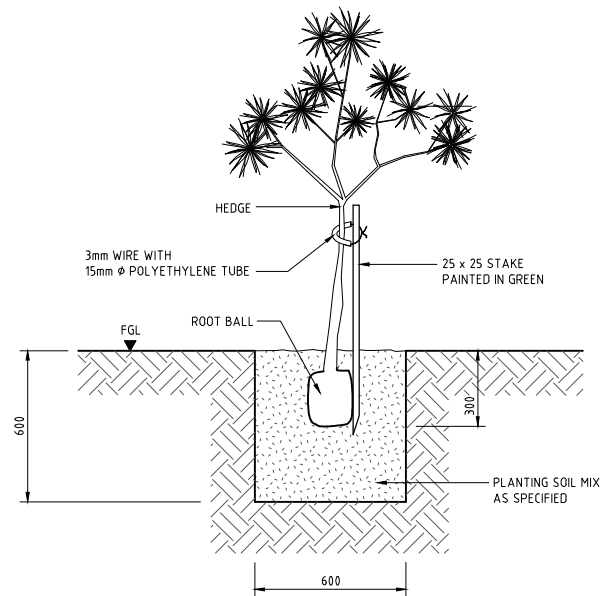


HEDGE PLANTING DETAIL

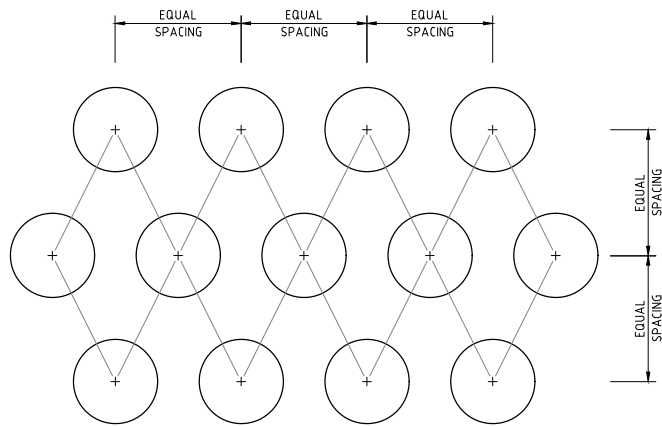


PLAN
TRIANGULAR PLANTING PATTERN

GROUND COVER PLANTING DETAIL

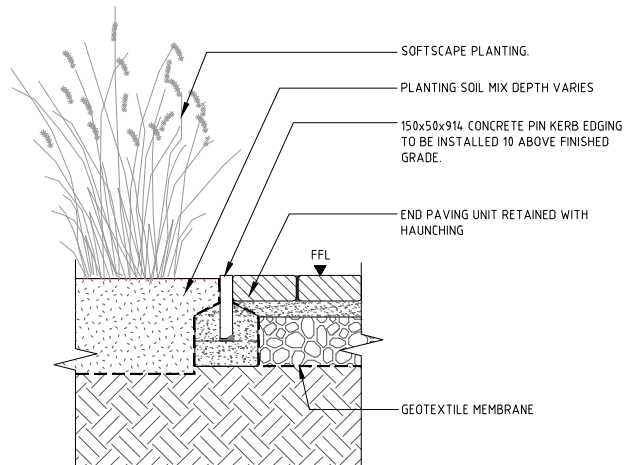

PIN KERB EDGING DETAIL

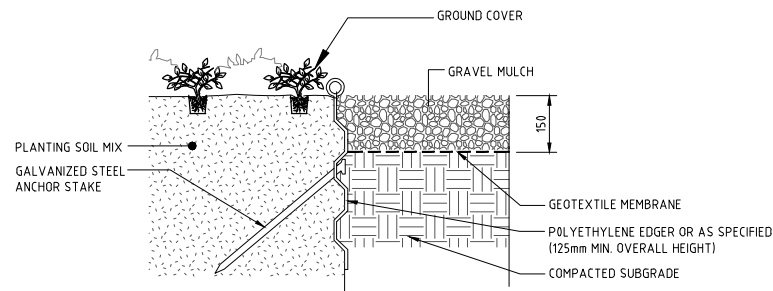

TYPICAL PLASTIC EDGING DETAIL

NOTES:

1. ALL DIMENSIONS ARE IN MILLIMETRES UNLESS OTHERWISE STATED.
2. ALL MATERIALS AND WORKMANSHIP SHALL BE IN ACCORDANCE WITH THE CURRENT Q.C.S. UNLESS OTHERWISE AGREED WITH THE ENGINEER.
3. THE CONTRACTOR SHALL MAKE HIMSELF FULLY AWARE OF THE SITE CONDITIONS, EXISTING GROUND WATER LEVELS, NECESSITY FOR BACK PROPPING EXCAVATED AREAS AND EXISTING SERVICES.
4. PRIOR TO THE COMMENCEMENT OF THE WORKS, THE CONTRACTOR SHALL BE RESPONSIBLE FOR PRODUCING A COMPLETE SET OF CO-ORDINATED SHOP DRAWINGS FOR ALL ELEMENTS OF THE LANDSCAPING WORKS FOR THE ENGINEER'S APPROVAL.
5. BASE OF PLANT TO RETAIN SAME LEVEL AS FINISH GRADE.
6. PLANTS PLANTED IN GROUPS SHALL BE SET IN CONTINUOUS BEDS. PRUNE ONLY INJURED, INFECTED OR DEAD BRANCHES TO RETAIN SHAPE. WATER THOROUGHLY AFTER PLANTING.

LEGEND:

- FFL FINISHED FOOTWAY LEVEL
FGL FINISHED GROUND LEVEL

Rev.	Date	Revision Details	Appd.
1	24APRL16	ISSUED FOR USE	
0	15SEP13	ISSUED FOR USE	

هيئة الأشغال العامة
Public Works Authority
P.O.Box 22188
Tel. : (0974) 44950000
Fax : (0974) 44950999
www.ashghal.gov.qa



قطر تستحق الأفضل
Qatar Deserves The Best

PA PROJECTS AFFAIRS

QCS Section:
Section 28 - Landscaping
Part 1 - Landscape Planting

Drawing Title:

PLANTING DETAILS

Approved:	Sheet No: 3 OF 3
Date: APRIL 2016	Scale: NTS
Drawing Number: SD 28-1-103	Revision: 1