
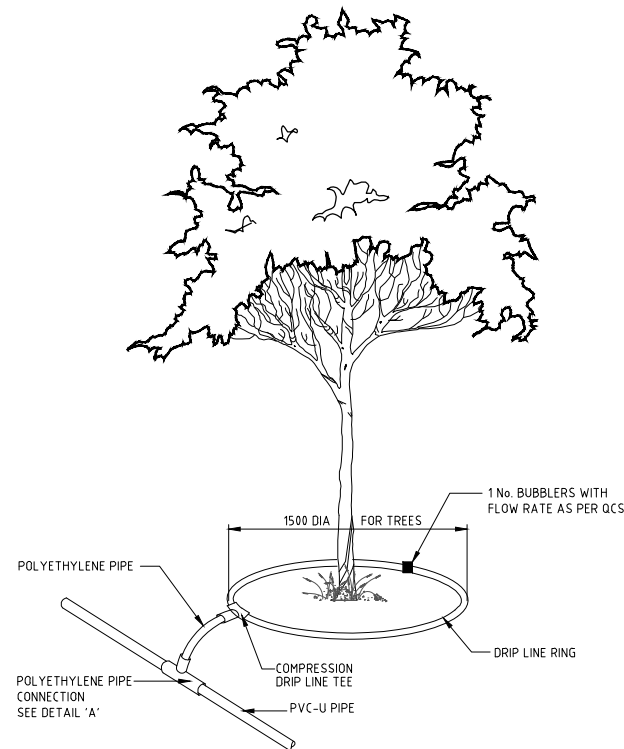
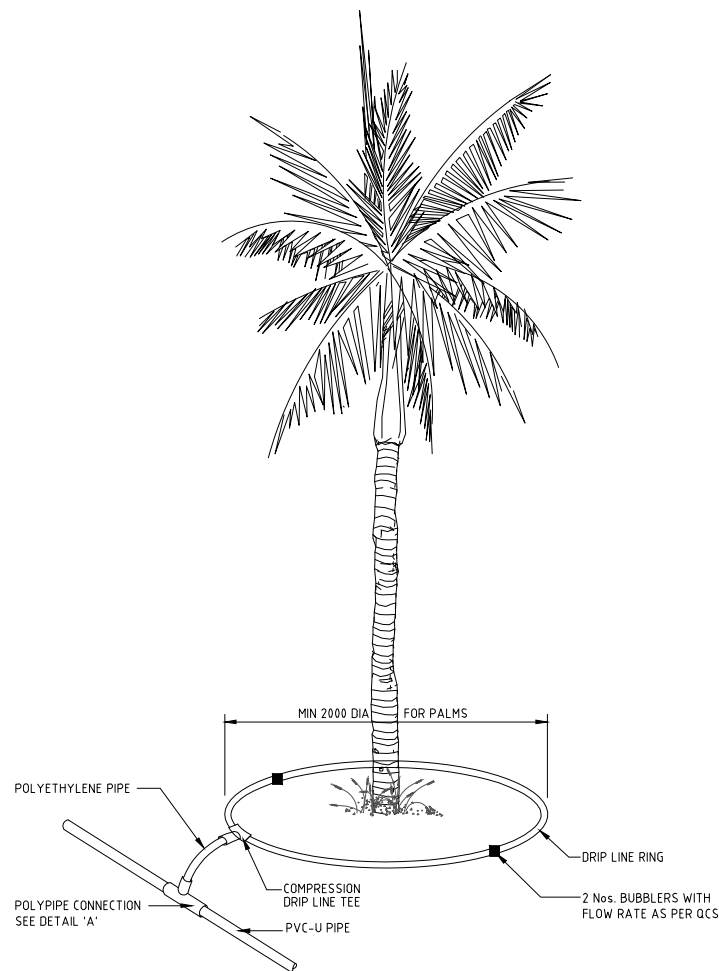


DETAIL A
POLYPIPE CONNECTION TO PVC-U PIPE
SCALE 1:10

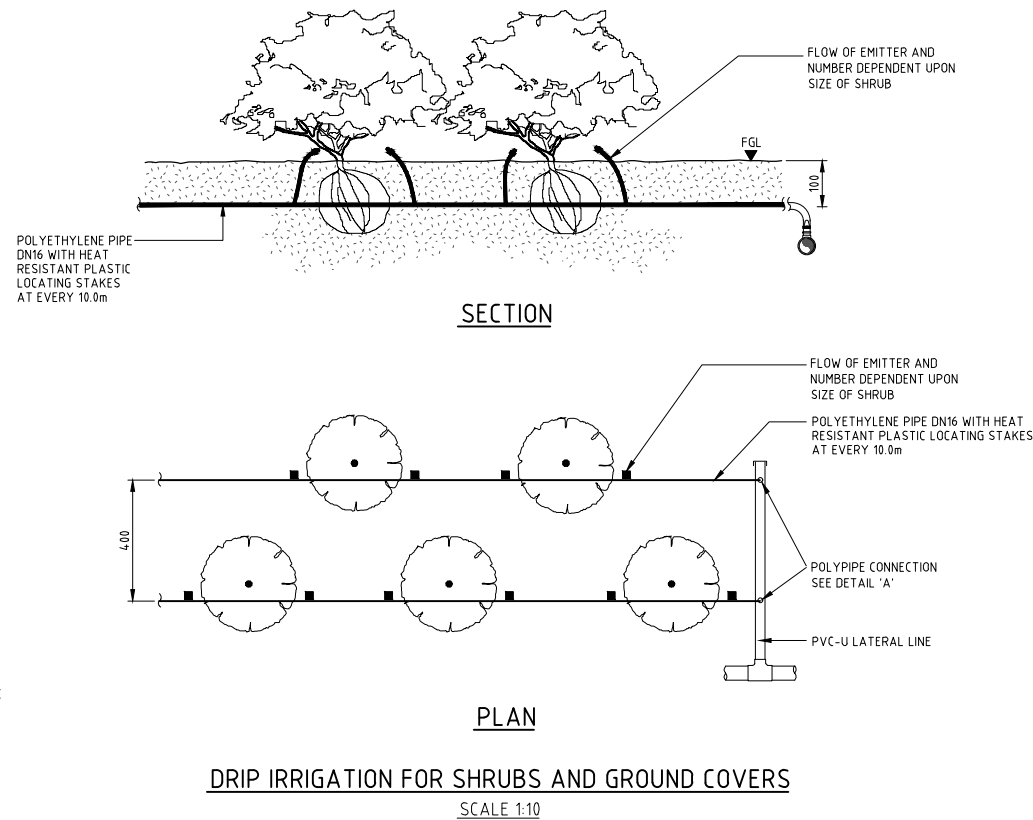

- NOTES:**
1. ALL DIMENSIONS ARE IN MILLIMETRES UNLESS OTHERWISE STATED.
 2. ALL MATERIALS AND WORKMANSHIP SHALL BE IN ACCORDANCE WITH THE CURRENT Q.C.S. UNLESS OTHERWISE AGREED WITH THE ENGINEER.
 3. THE CONTRACTOR SHALL MAKE HIMSELF FULLY AWARE OF THE SITE CONDITIONS, EXISTING GROUND WATER LEVELS, NECESSITY FOR BACK PROPPING EXCAVATED AREAS AND EXISTING SERVICES.
 4. PRIOR TO THE COMMENCEMENT OF THE WORKS, THE CONTRACTOR SHALL BE RESPONSIBLE FOR PRODUCING A COMPLETE SET OF CO-ORDINATED SHOP DRAWINGS FOR ALL ELEMENTS OF THE LANDSCAPING WORKS FOR THE ENGINEER'S APPROVAL.
 5. CONTRACTOR TO PRODUCE A REPRESENTATIVE SAMPLE FOR THE ENGINEER'S APPROVAL FOR EACH ELEMENT, TO WHICH THE WORKS ON SITE MUST CONFORM.
 6. THRESHOLDS TO CHANGES IN LEVEL, BUILDINGS, ETC. TO BE FLUSH WITH NOMINAL FALLS AWAY.

LEGEND:

FGL FINISHED GROUND LEVEL
GRP GLASS REINFORCED PLASTIC
PVC-U POLYVINYL CHLORIDE - UNPLASTICISED

1	24APR16	ISSUED FOR USE	
0	15SEP13	ISSUED FOR USE	
Rev.	Date	Revision Details	Appd.
<div> <div> <div>هيئة الأشغال العامة</div> <div>Public Works Authority</div> </div> <div> <div>P.O.Box 22188</div> <div>Tel.: (0974) 44950000</div> <div>Fax.: (0974) 44950999</div> <div>www.ashghal.gov.qa</div> </div> <div> <div>قطر تستحق الأفضل</div> <div>Qatar Deserves The Best</div> </div> </div>			
<div> <div>PA</div> <div>PROJECTS AFFAIRS</div> </div>			
<div> <div>QCS Section:</div> <div>Section 28 - Landscaping</div> <div>Part 2 - Landscape Irrigation System</div> </div>			
<div> <div>Drawing Title:</div> <div>MISCELLANEOUS IRRIGATION DETAILS</div> </div>			
Approved:		Sheet No: 2 OF 2	
Date: APRIL 2016		Scale: AS SHOWN	
Drawing Number: SD 28-2-102			Revision: 1