
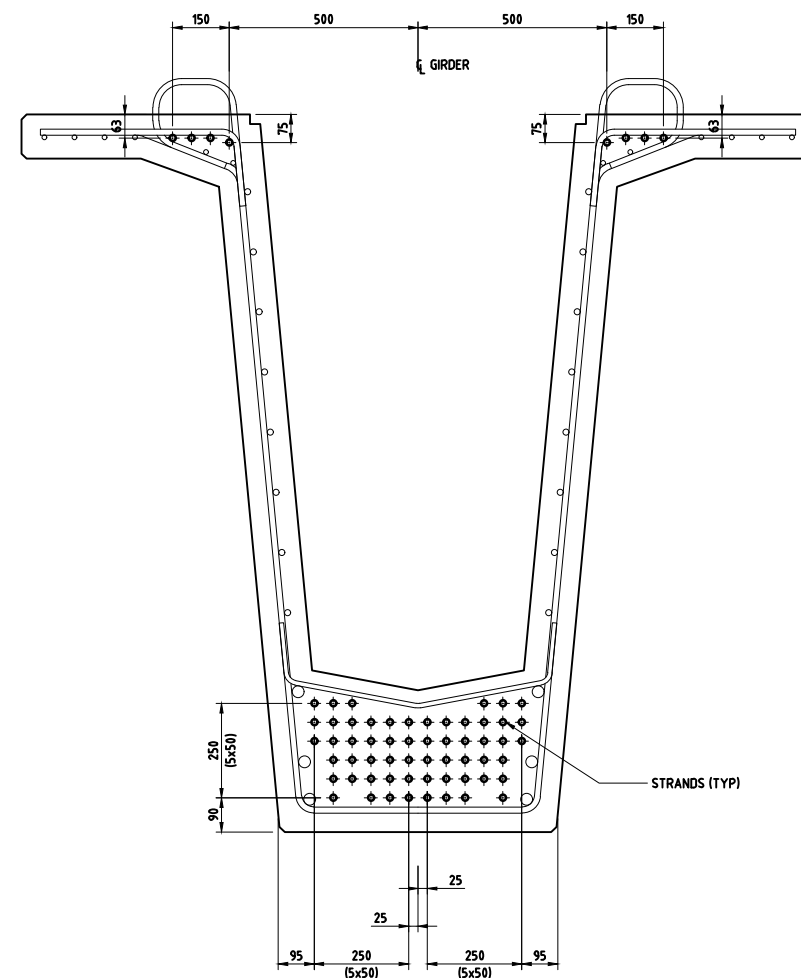
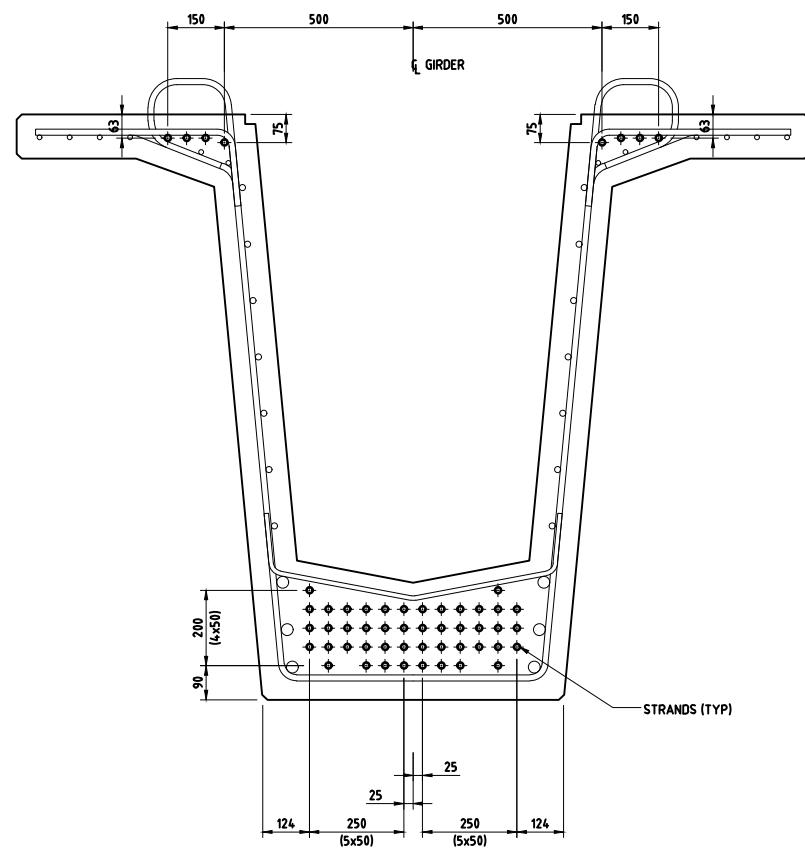
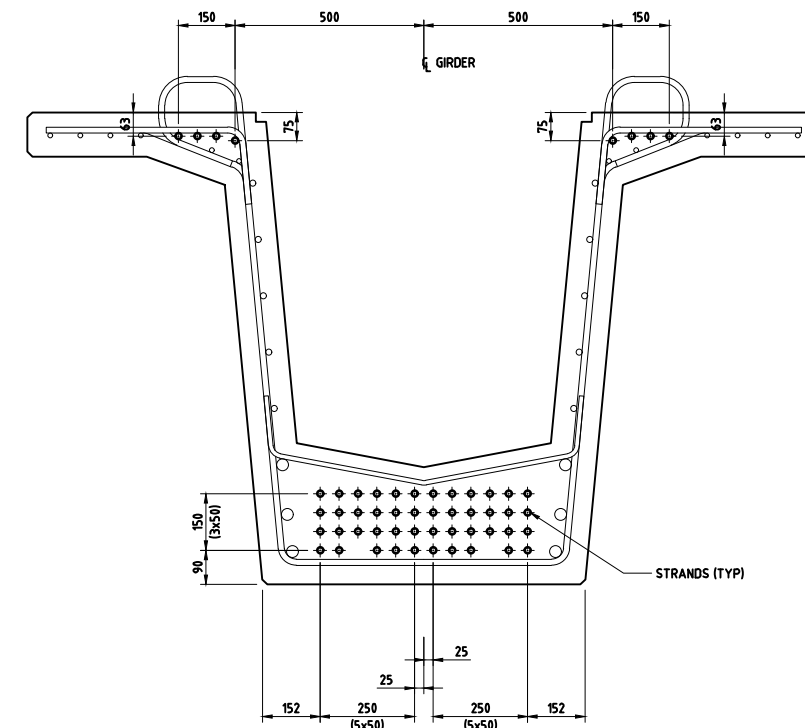
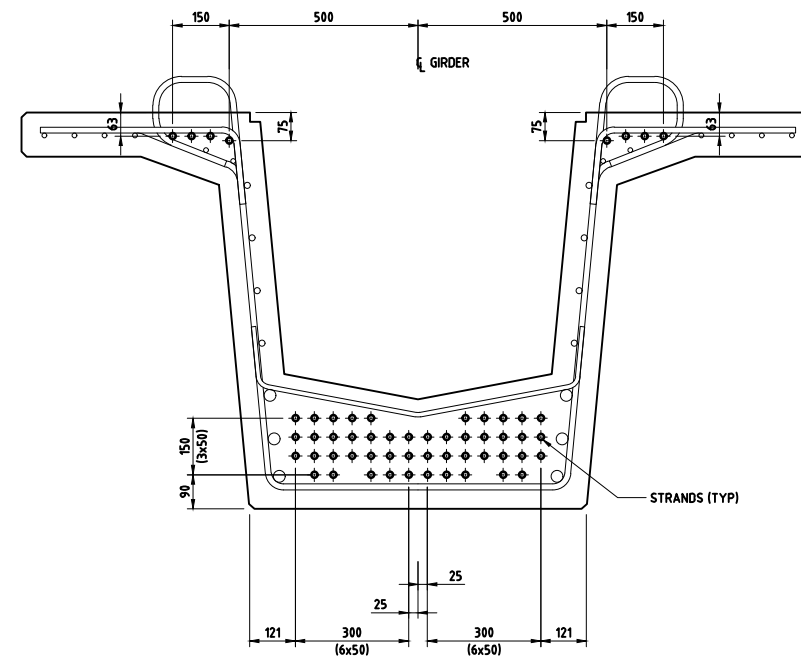


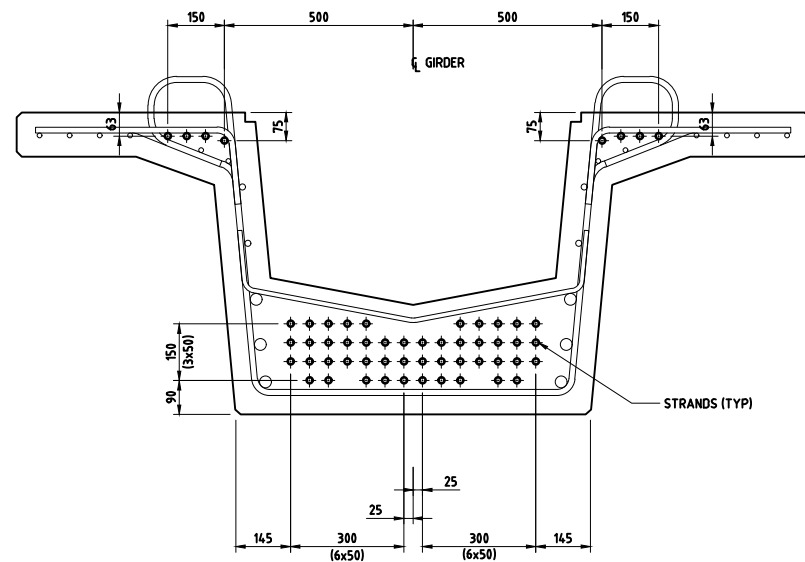

NOTES:

1. ALL DIMENSIONS ARE IN MILLIMETRES UNLESS OTHERWISE STATED.
2. STRANDS SHALL BE IN ACCORDANCE WITH EXW DESIGN CRITERIA, UNLESS OTHERWISE AGREED WITH ASHGHAL.
3. MAXIMUM JACKING FORCE (% OF GUTS) = 75%

1	23/10/2013	REVISED LOGO AND DWG NUMBER	I. FLYNN
Rev.	Date	Revision Details	Appd.

هيئة الأشغال العامة
Public Works Authority

P.O.Box 22188
Tel.: (0974) 44950000
Fax.: (0974) 44950999
www.asghal.gov.qa

قطر تستحق الأفضل
Qatar Deserves The Best

PA
PROJECTS AFFAIRS

QCS Section:

5 (CONCRETE)
PART 1 (GENERAL)

Drawing Title:

Q-GIRDER PRESTRESSING

Approved: I.FLYNN	Sheet No: 1 OF 1
Date: OCTOBER 2013	Scale: AS SHOWN @ A1
Drawing Number: SD 5-1-103	Revision: 1