
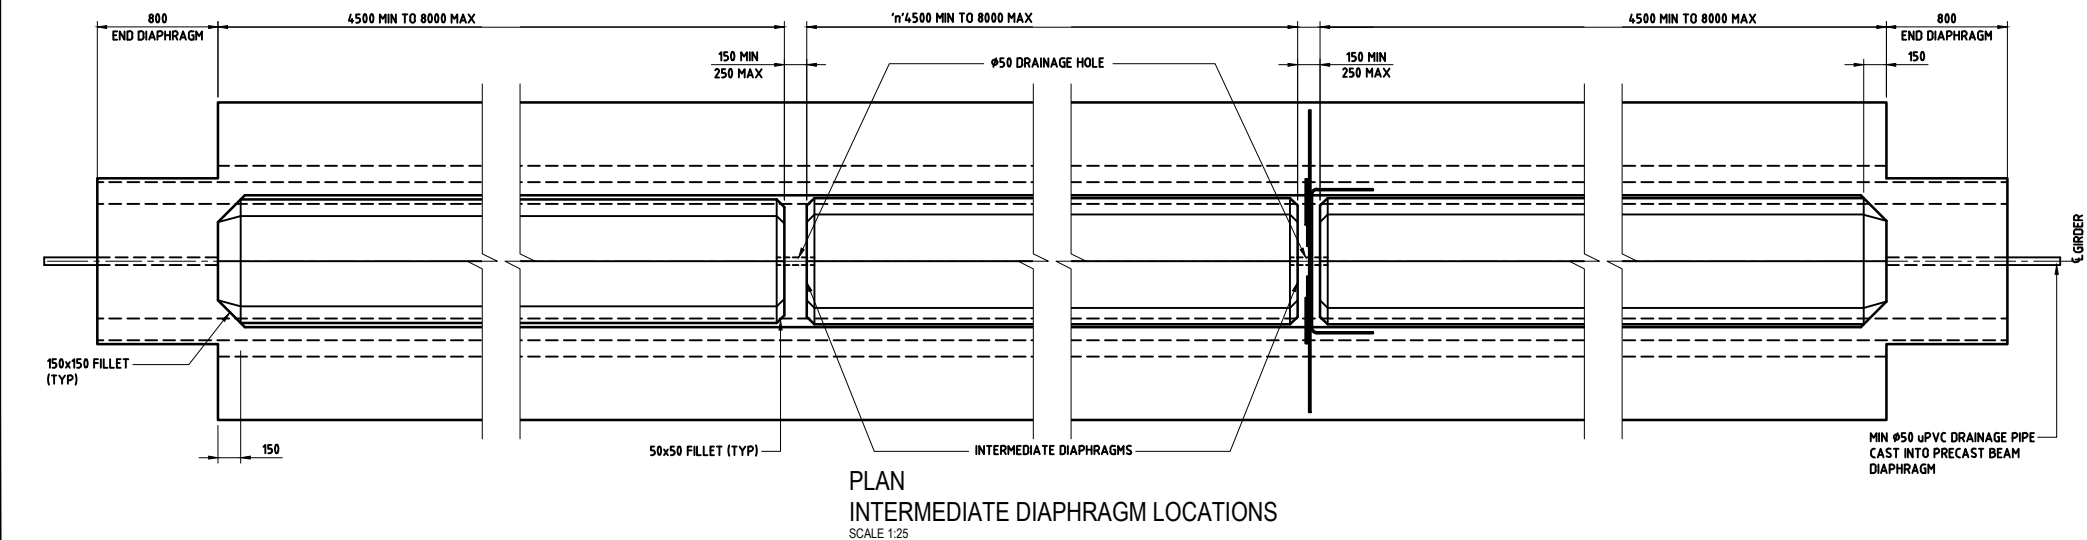


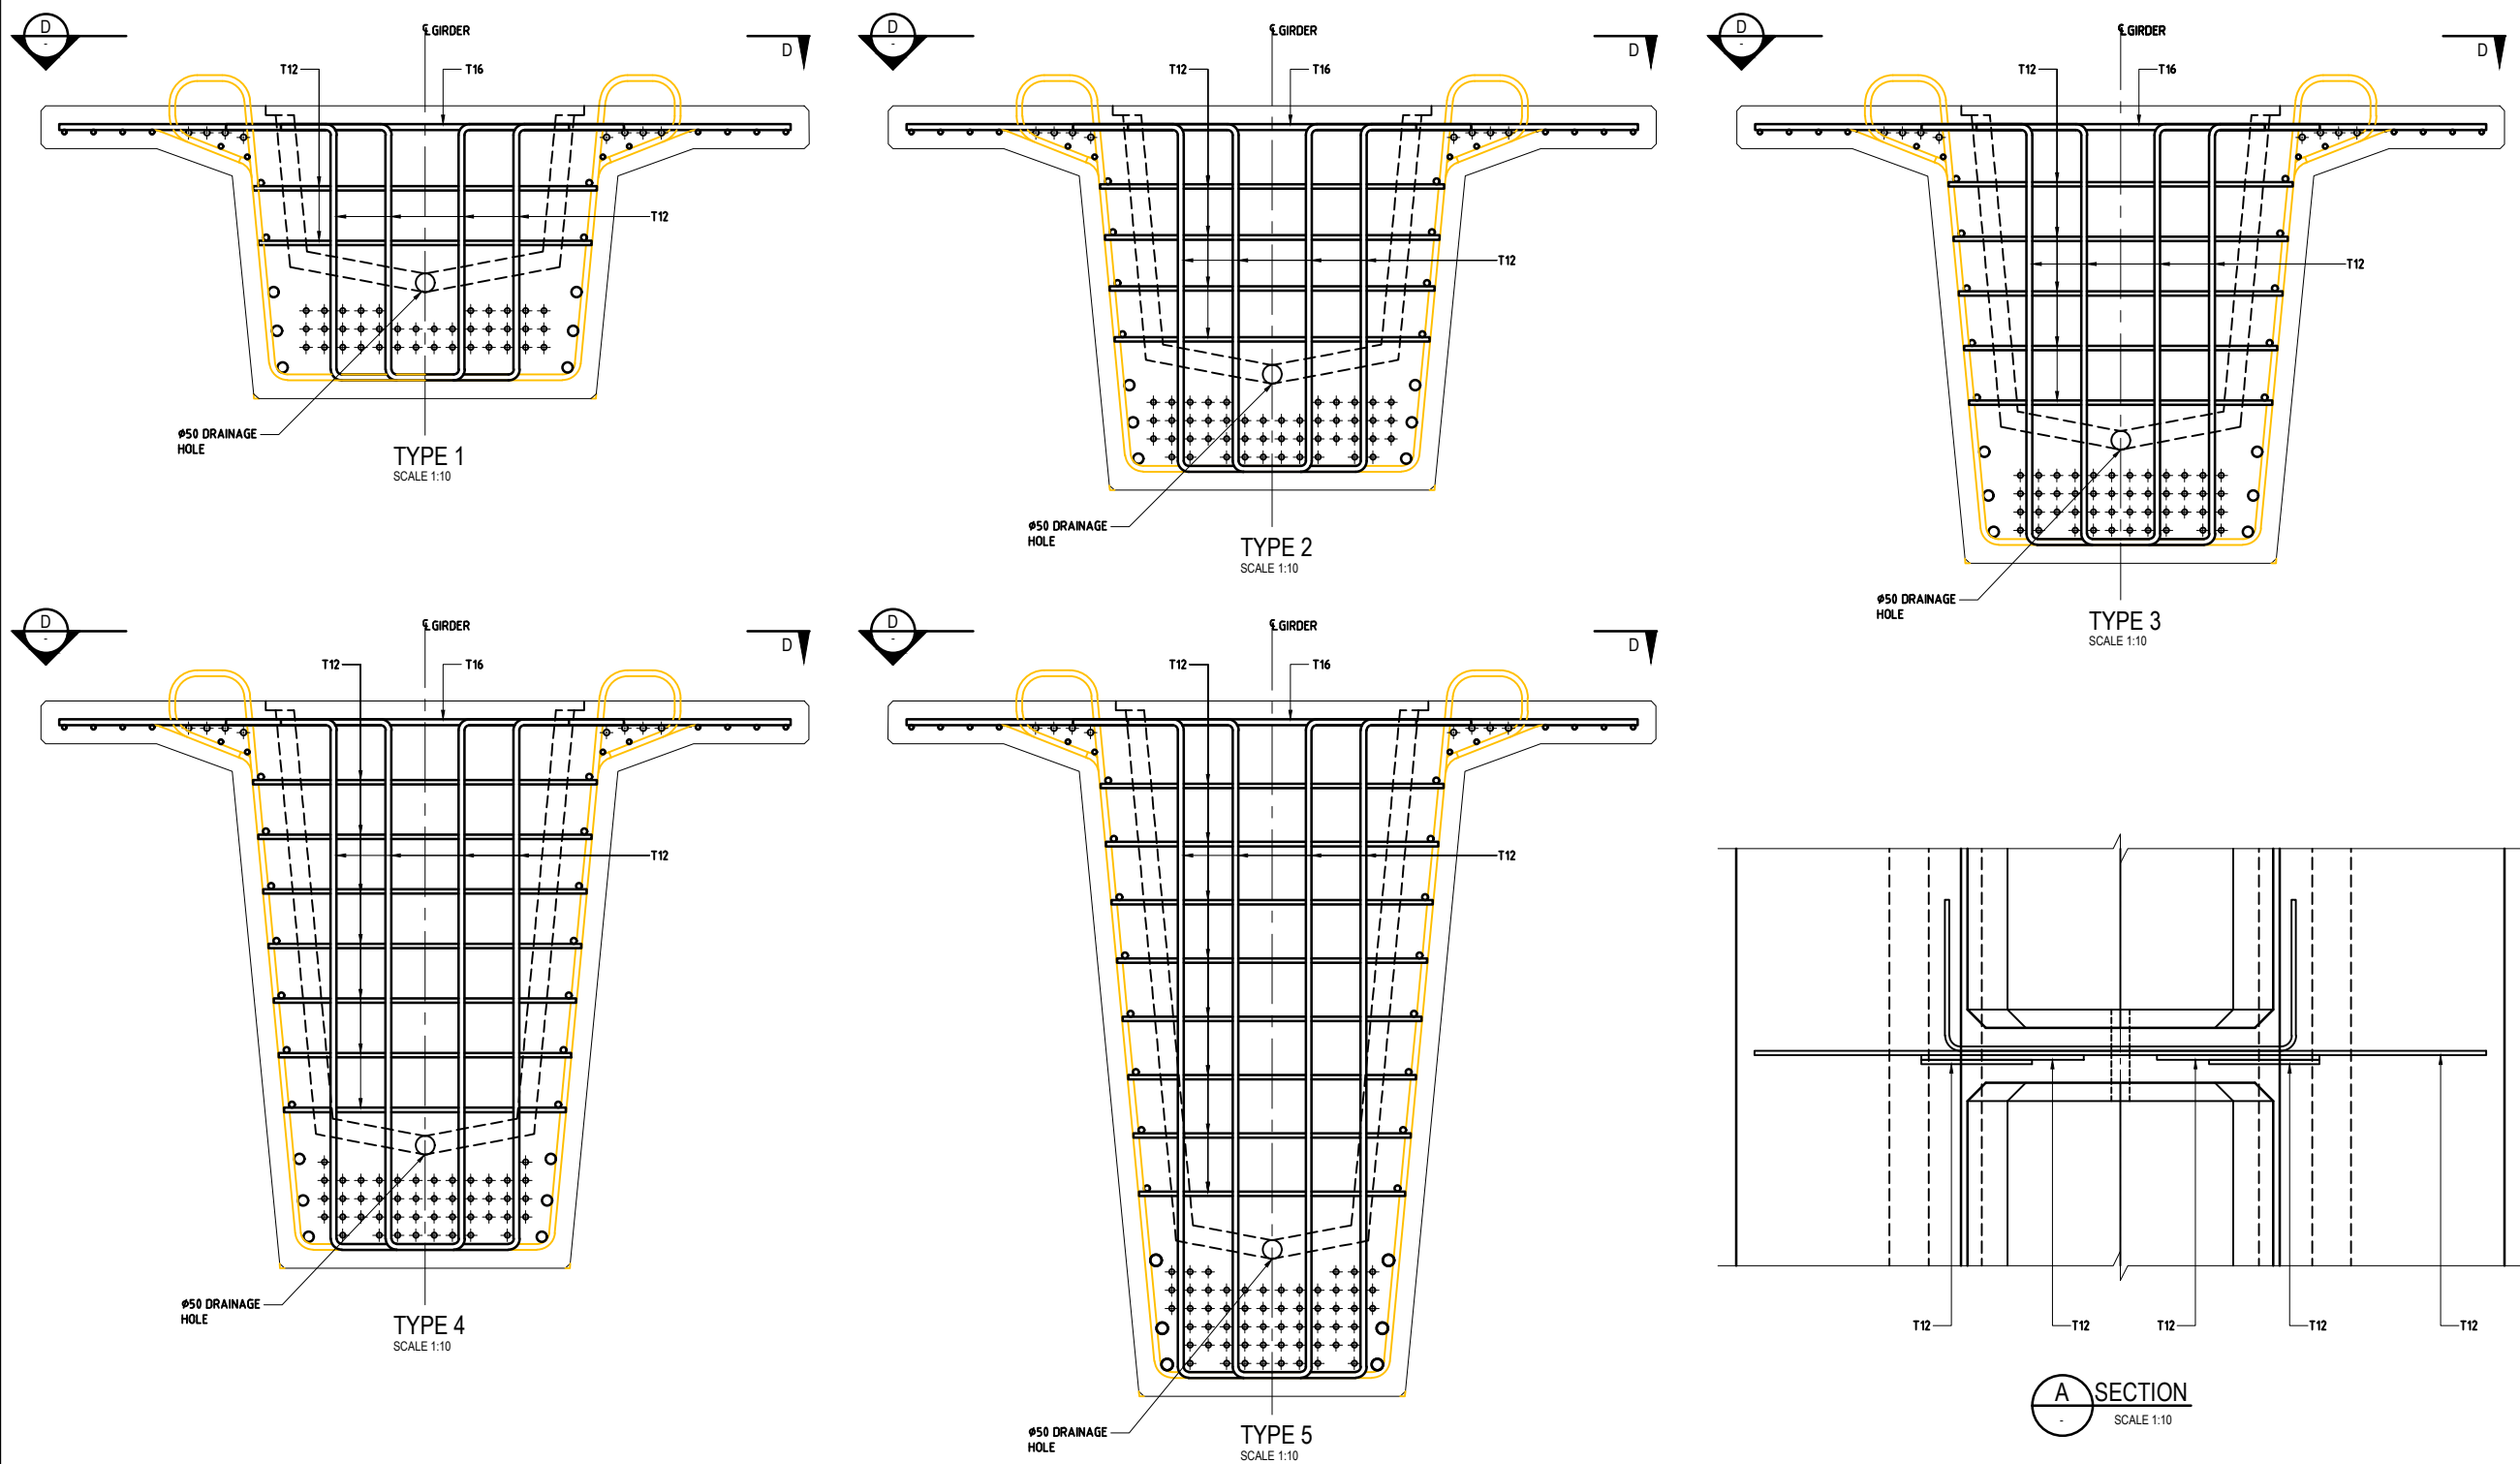

- NOTES:
1. ALL DIMENSIONS ARE IN MILLIMETRES UNLESS OTHERWISE STATED.
 2. MINIMUM COVER TO BE 50mm UNLESS OTHERWISE SHOWN.
 3. REINFORCEMENT TO BE DEFORMED ROUND STEEL BARS TYPE 2 GRADE 500 COMPLYING WITH REQUIREMENTS OF BS 4449 AND CUT AND BENT IN ACCORDANCE WITH BS 8666.
 4. REINFORCEMENT SHOWN IS INDICATIVE. DESIGN DRAWINGS SHALL BE PREPARED AND DESIGNERS SHALL PROVIDE THE BAR DIAMETERS REQUIRED BY THE DESIGN.

1	23/10/2013	REVISED LOGO AND DWG NUMBER	I. FLYNN
Rev.	Date	Revision Details	Appd.
هيئة الأشغال العامة Public Works Authority			
P.O.Box 22188 Tel.: (0874) 44950000 Fax.: (0874) 44950999 www.ashghal.gov.qa			
PA PROJECTS AFFAIRS			
QCS Section: 5 (CONCRETE) PART 1 (GENERAL)			
Drawing Title: OPEN FLANGE Q-GIRDER INTERMEDIATE DIAPHRAGM REINFORCEMENT			
Approved: I. FLYNN		Sheet No: 1 OF 1	
Date: OCTOBER 2013		Scale: AS SHOWN @ A1	
Drawing Number: SD 5-1-107			Revision: 1