




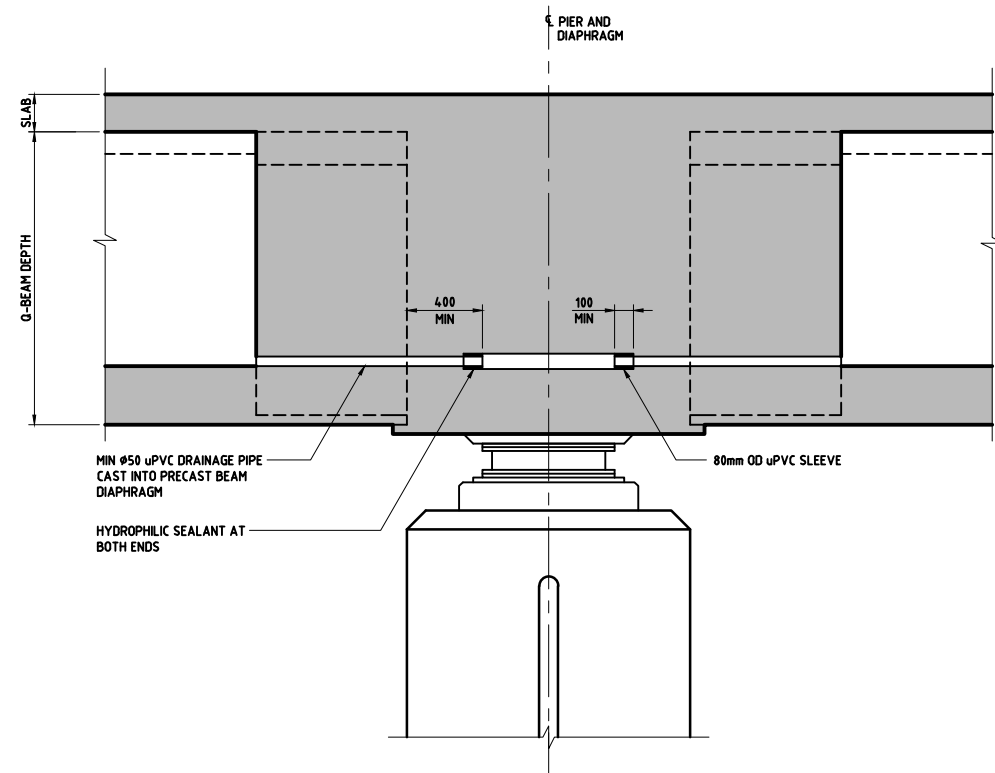


DRAINAGE PIPE DETAIL AT
INTERMEDIATE DIAPHRAGM
SCALE 1:20

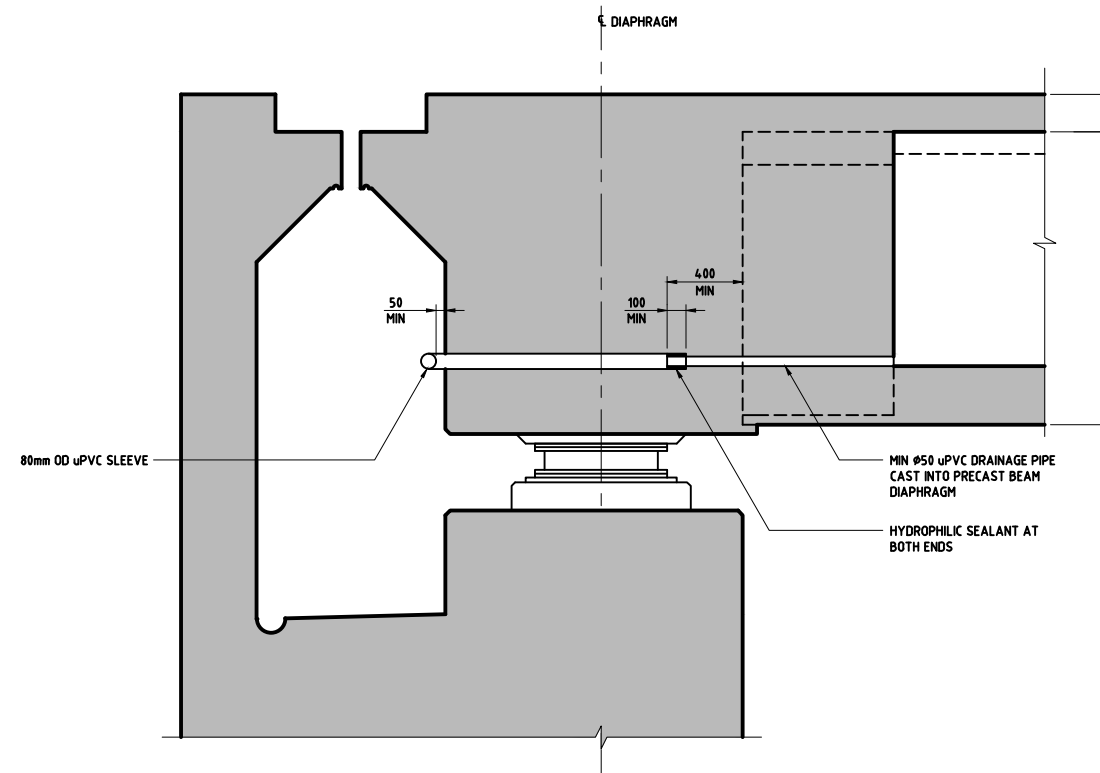

DRAINAGE PIPE DETAIL AT
ABUTMENT GALLERY
SCALE 1:20

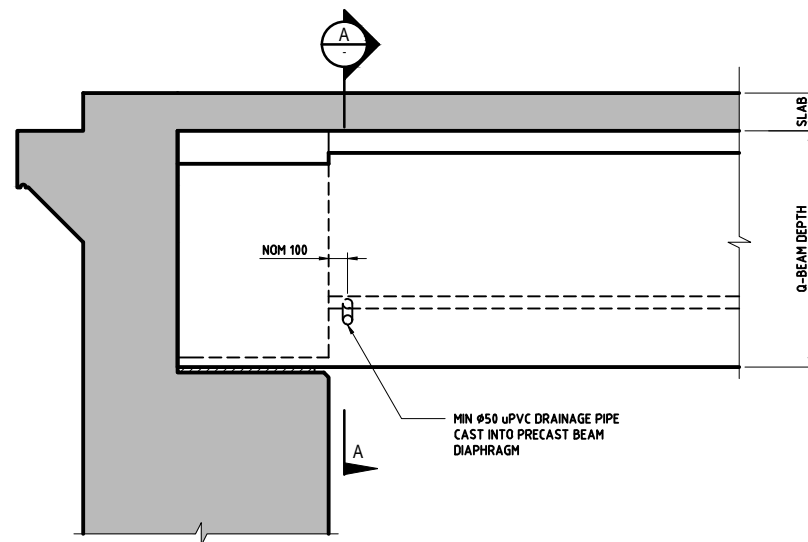

DRAINAGE PIPE DETAIL AT
INTEGRAL ABUTMENT
SCALE 1:20

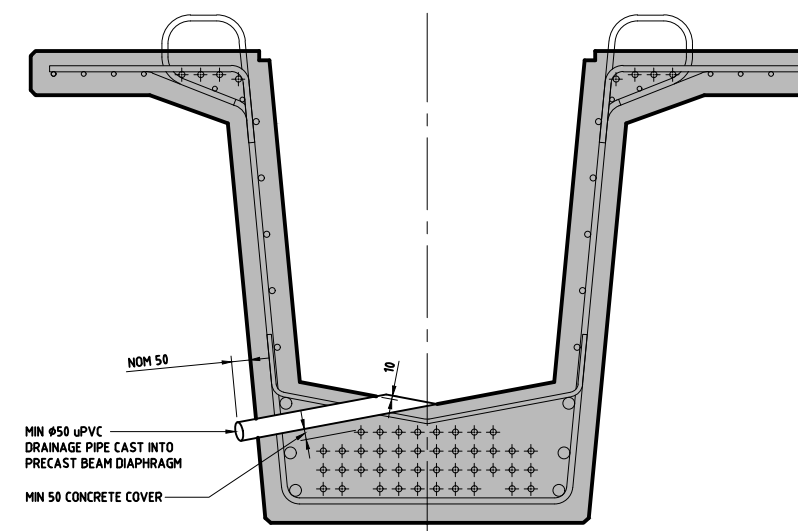

A SECTION
SCALE 1:10

NOTES:

1. ALL DIMENSIONS ARE IN MILLIMETRES UNLESS OTHERWISE STATED.
2. THE PREFERRED METHOD OF DRAINING BEAM VOIDS IS FROM SIDE OF BEAM, AS SHOWN IN SECTION-A, IN ORDER TO AVOID CASTING DRAINAGE PIPES THROUGH THE DIAPHRAGMS.

Rev.	Date	Revision Details	Appd.
2	23/10/2013	REVISED LOGO AND DWG NUMBER	I. FLYNN
1	23/9/2013	Note 2 added	I. FLYNN

هيئة الأشغال العامة
Public Works Authority
P.O.Box 22188
Tel.: (0974) 44950000
Fax.: (0974) 44950999
www.ashghal.gov.qa

PA
PROJECTS AFFAIRS

QCS Section: 5 (CONCRETE)
PART 1 (GENERAL)

Drawing Title: Q-GIRDER
DRAINAGE PIPE DETAIL

Approved: I. FLYNN	Sheet No: 1 OF 1
Date: OCTOBER 2013	Scale: AS SHOWN @ A1
Drawing Number: SD 5-1-108	Revision: 2