


PLAN

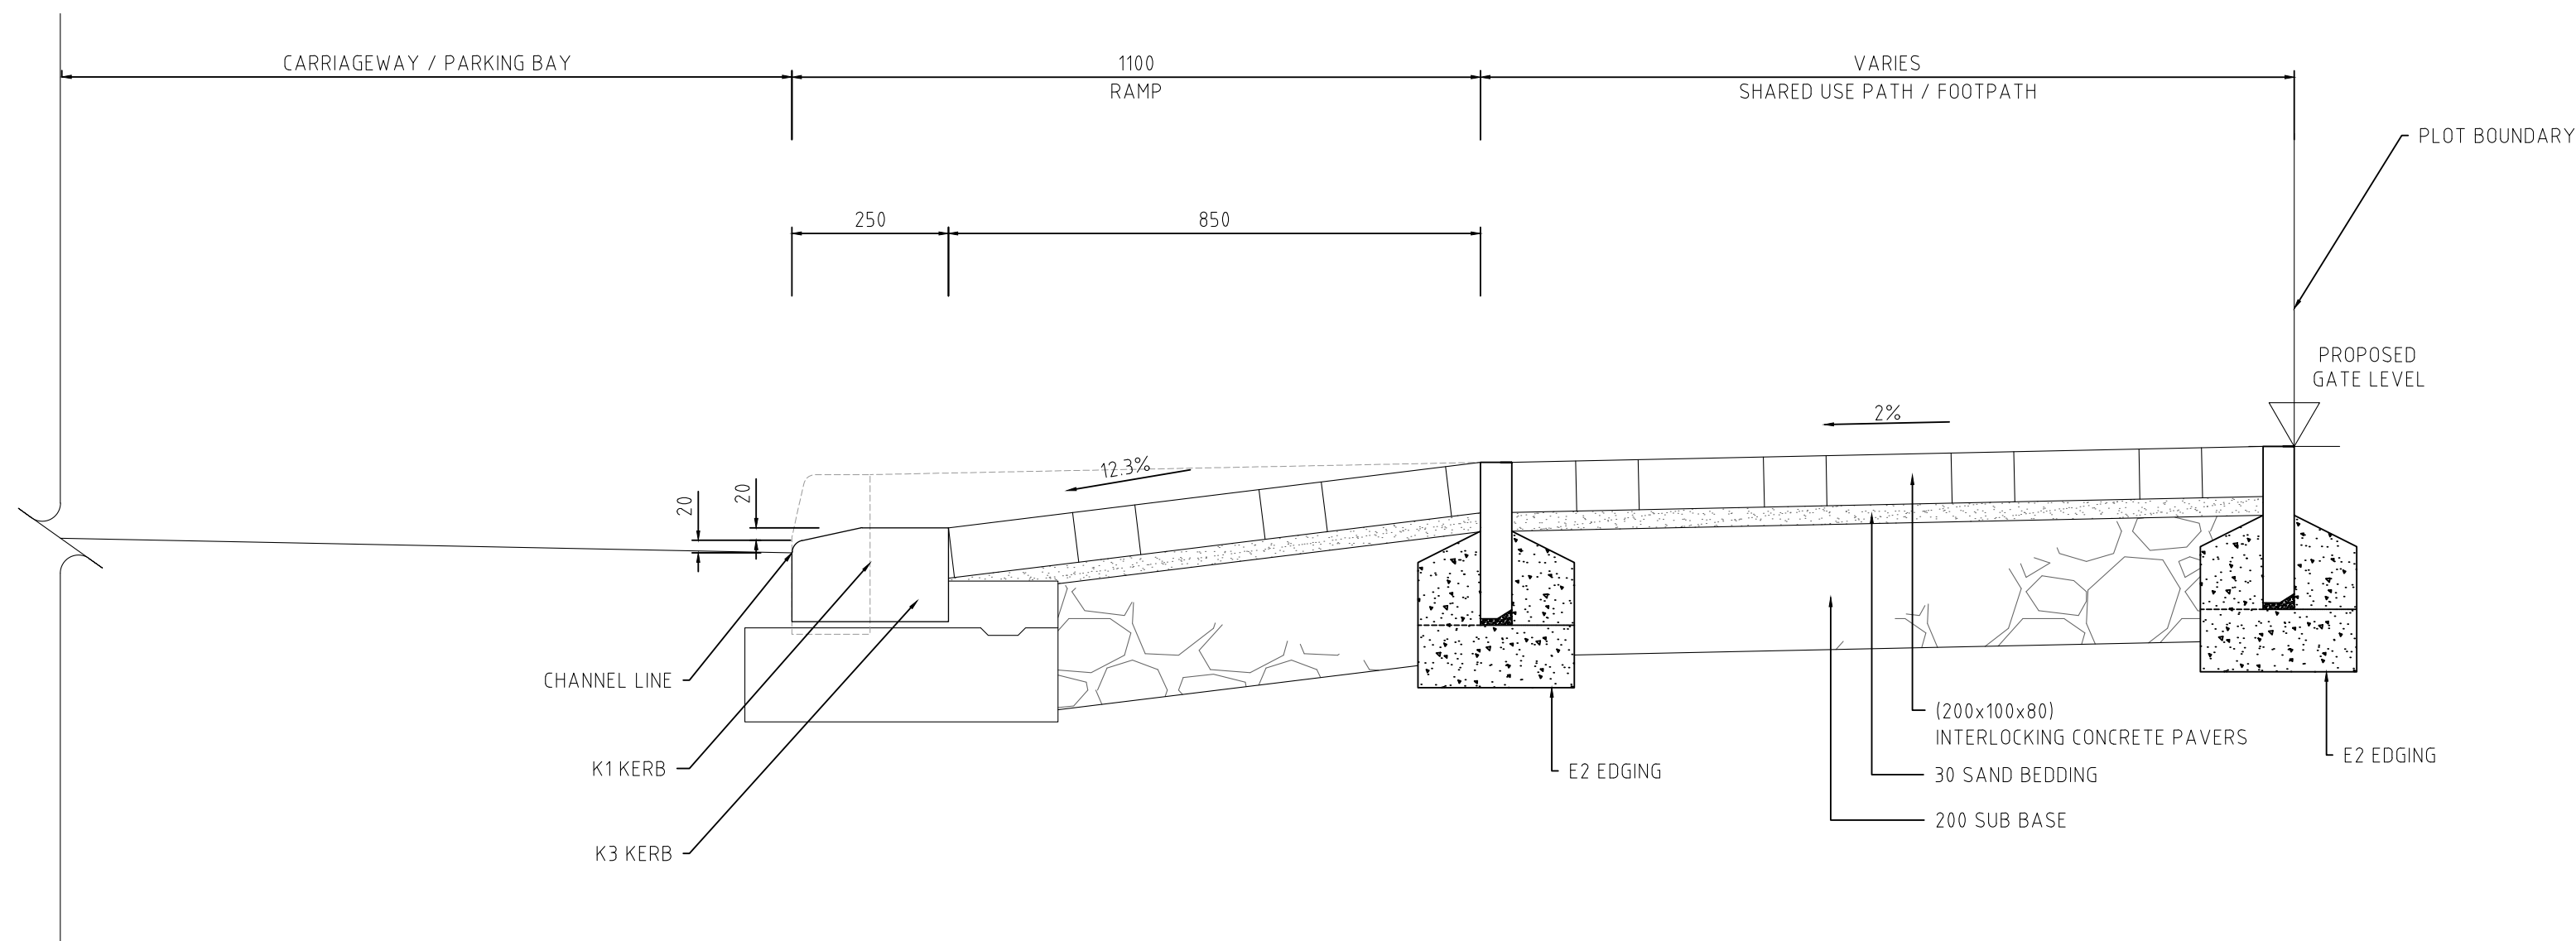

SECTION A-A

TYPE 1 - DRIVEWAY DETAILS FOR UNDEVELOPED PLOT

NOTES:

1. ALL DIMENSIONS ARE IN MILLIMETRES UNLESS OTHERWISE STATED.
2. ALL DIMENSION ARE TO FACE OF KERB.
3. DETAIL IS BASED ON A KERB PIECE LENGTH OF 900MM.
4. PAVERS AT DRIVEWAY SHALL BE LAID IN HERRINGBONE PATTERN.
5. CARRIAGEWAY AND PARKING CROSS SLOPES ARE AS PER PROJECT TYPICAL ROAD CROSS SECTION.
6. ALL MATERIALS AND WORKMANSHIP SHALL BE IN ACCORDANCE WITH THE CURRENT Q.C.S. UNLESS OTHERWISE AGREED WITH THE ENGINEER.
7. FOR KERB AND EDGING FOUNDATION DETAILS REFER TO THE ROAD WORKS STANDARD DRAWINGS SD 6-11-201 TO SD 6-11-207.
8. THIS DETAIL SHALL BE USED FOR RESIDENTIAL OR MINOR COMMERCIAL ACCESS (LIGHT-MEDIUM TRAFFIC MAINLY PASSENGER CAR UNIT).
9. REFER TO SD 6-11-301 & SD 6-11-302 FOR DRIVEWAY STANDARD DETAILS FOR EXISTING GATES.

Rev.	Date	Revision Details	Appd.
2	21MAY24	ISSUED FOR USE	
1	20MAR16	ISSUED FOR USE	
0	15SEP13	ISSUED FOR USE	

هيئة الأشغال العامة  
Public Works Authority

P.O.Box 22188  
Tel. : (0974) 44950000  
Fax. : (0974) 44950999  
www.ashghal.gov.qa

قطر تستحق الأفضل  
Qatar Deserves The Best

PA  
PROJECTS AFFAIRS

QCS Section:  
Section 6 - Road Works  
Part 19 - Miscellaneous

Drawing Title:  
TYPICAL DETAILS OF  
CONCRETE PAVER  
VEHICLE RUN-IN

Approved:	Sheet No: 1 OF 1
Date: MAY 2024	Scale: NTS
Drawing Number: SD 6-11-102	Revision: 2