
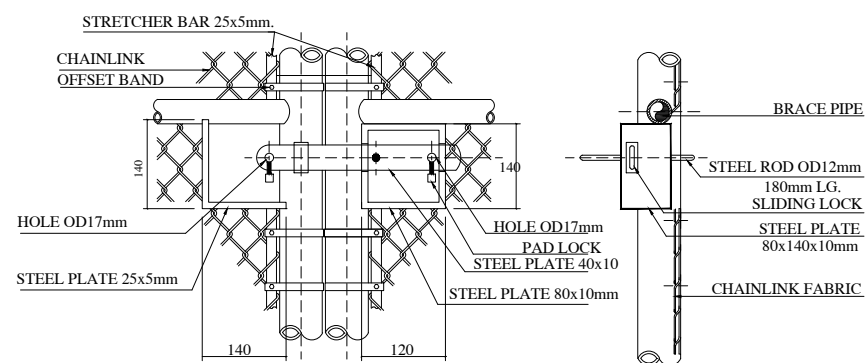
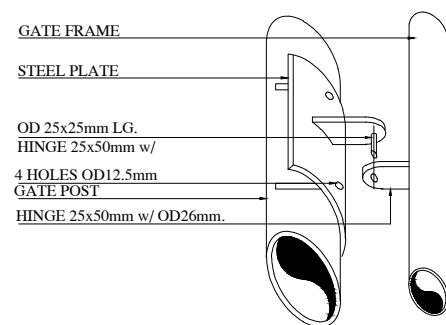
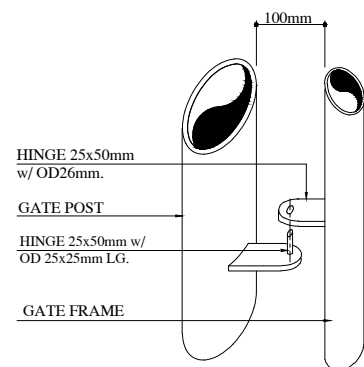
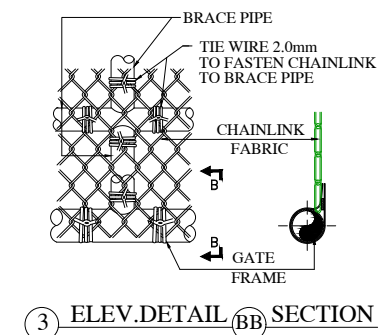
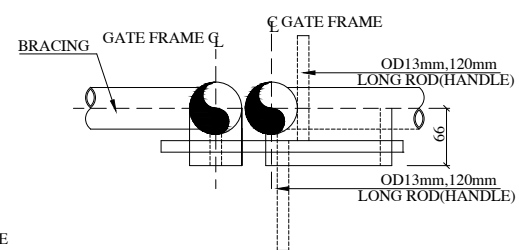
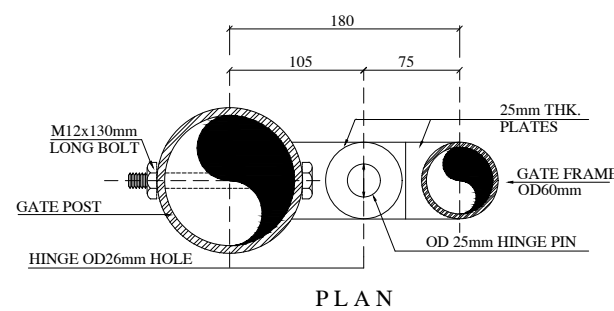
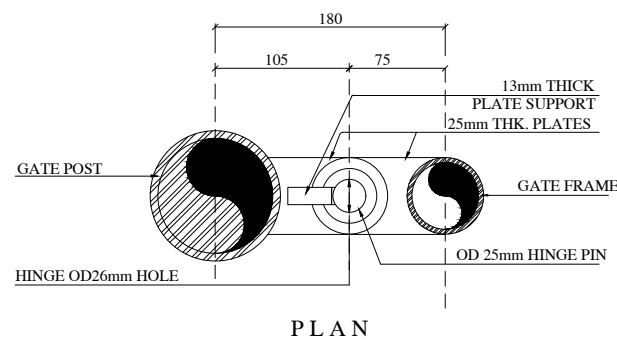
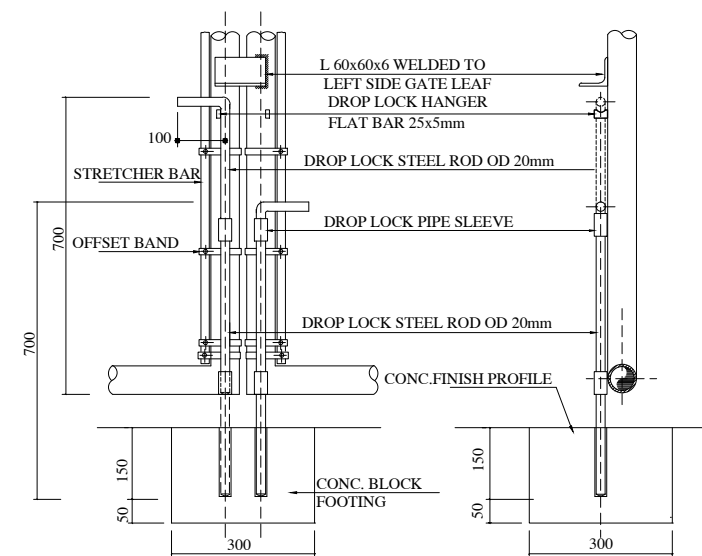


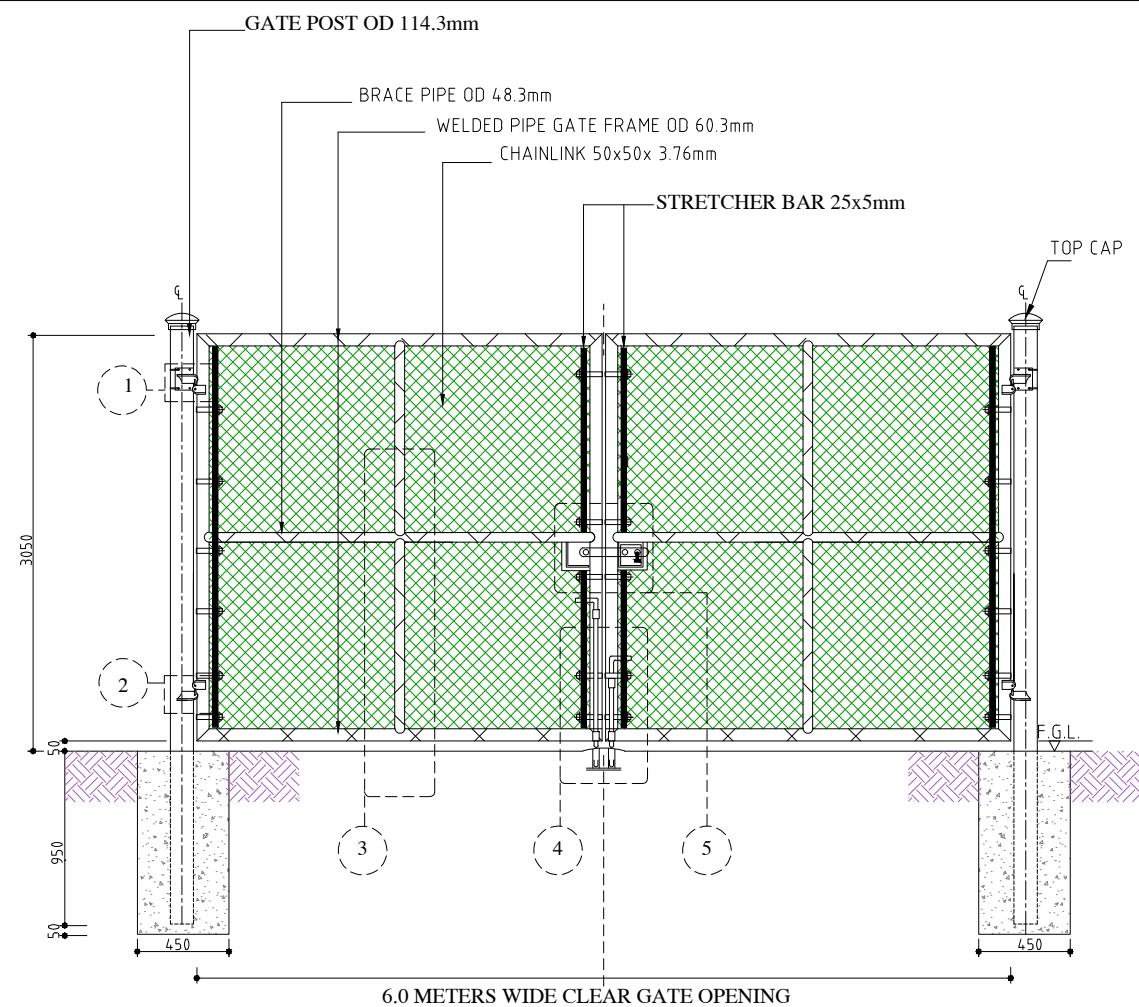

NOTES:

1. SEE GENERAL NOTES, SHEET SD 6-12-301
(FOR MATERIAL SPECIFICATIONS)

-	-	-	
-	-	-	
-	-	-	
01	APR 2019	REVISED AS PER RMD COMMENTS	
Rev.	Date	Revision Details	Appd.

هيئة الأشغال العامة
Public Works Authority

P.O.Box 22188
Tel. : (0974) 44950000
Fax. : (0974) 44950999
www.ashghal.gov.qa

ASHGHAL
نظمت تستحق الامم

PA

PROJECTS AFFAIRS

QCS Section: Section 6 - Road Works
Part 12 - Fencing

Drawing Title:
Double Leaf - Swing Gate
Plan & Elevation Details

4.0m Wide X 3.0m

Approved:	Sheet No: 1 OF 1
Date: DECEMBER 2018	Scale: N.T.S

Drawing Number:		Revision:
SD 6-12-312		1