


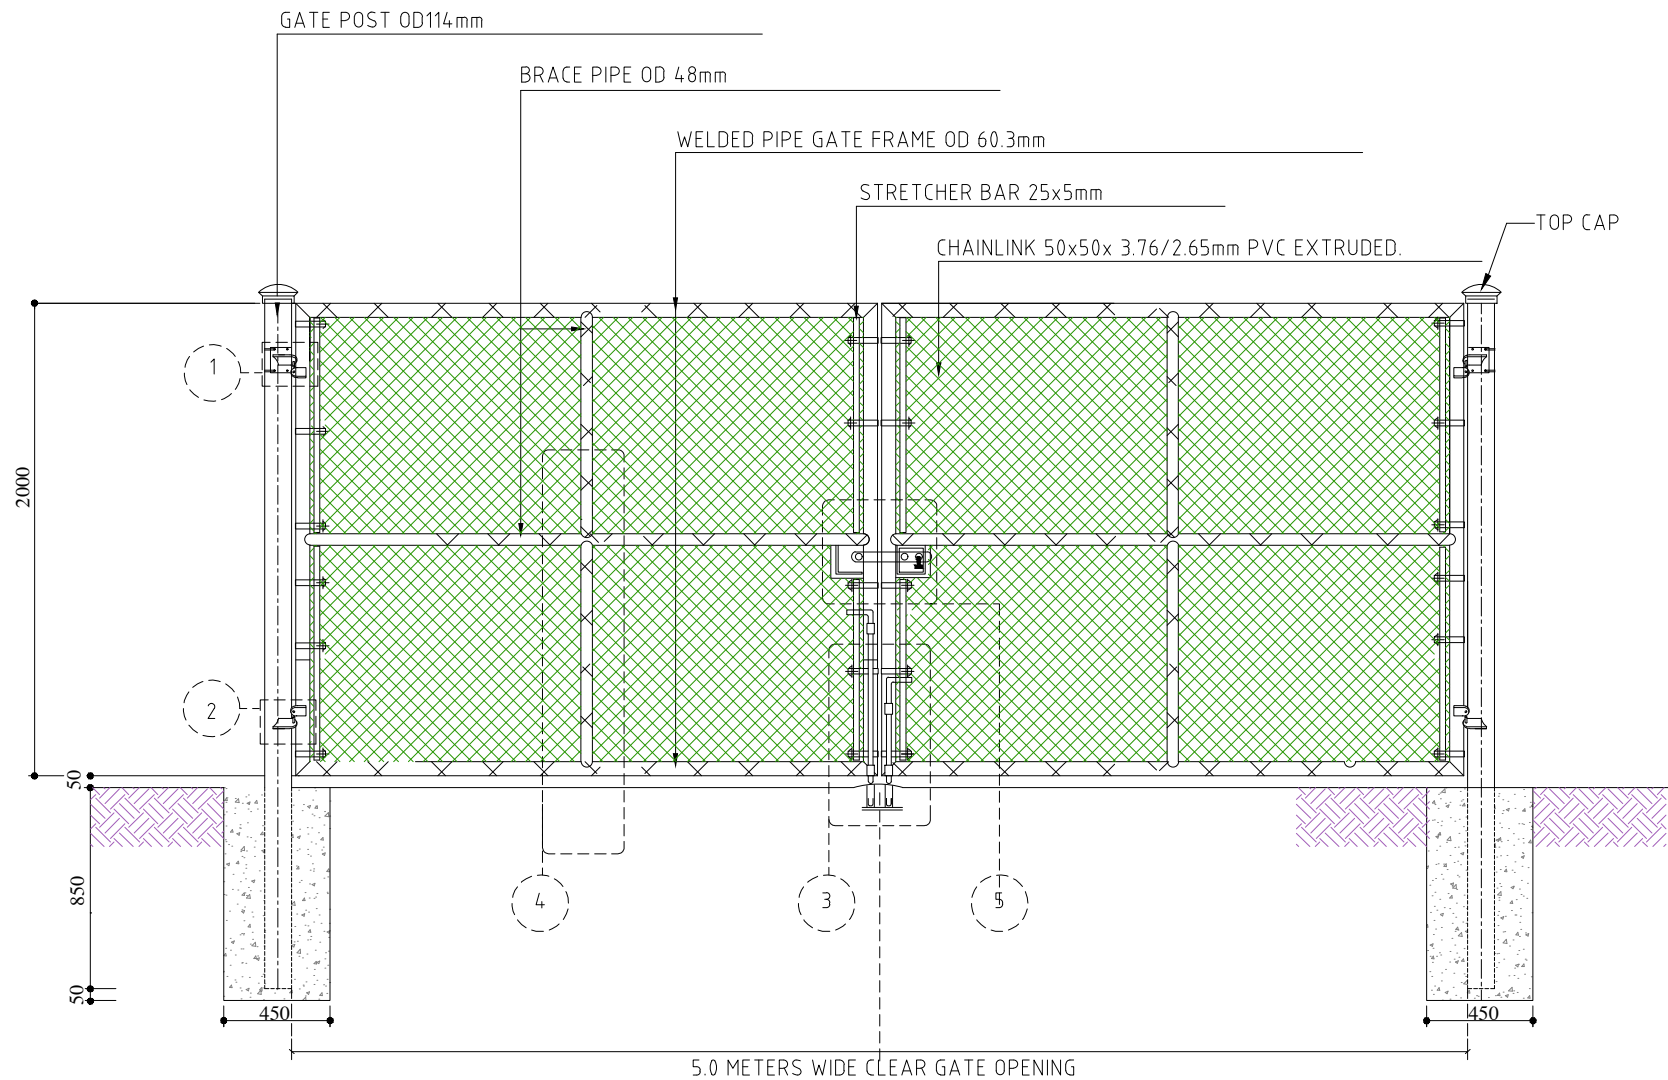
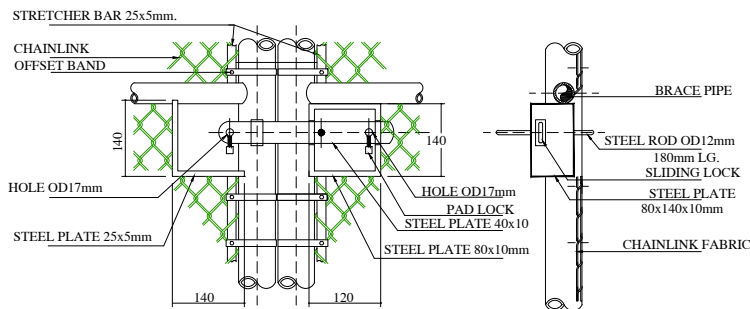
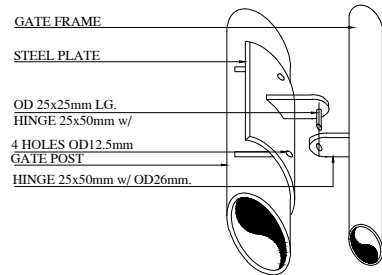
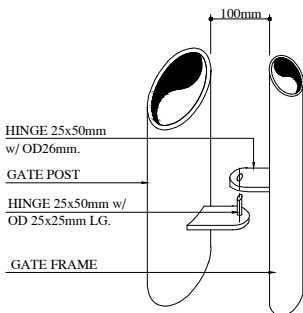
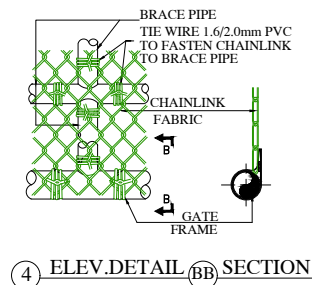
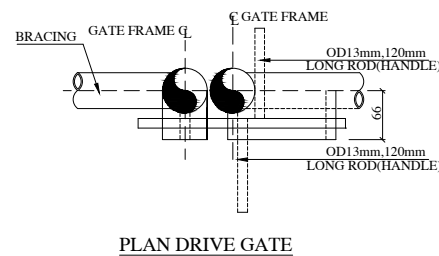


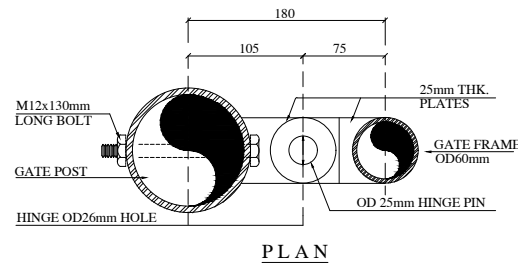

DOUBLE LEAF GATE ELEVATION DETAIL FROM INSIDE

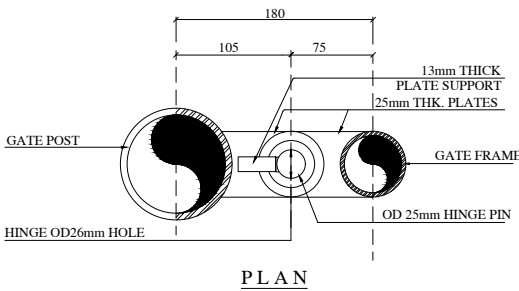

OPTION -1

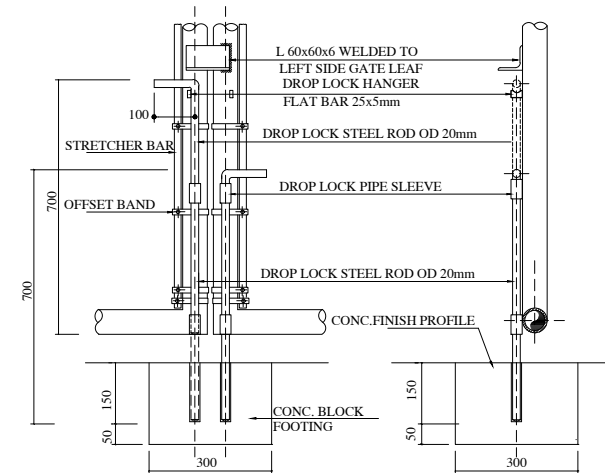

5 ELEVATION DETAIL

4 ELEV.DETAIL (BB) SECTION

NOTES:

- SEE GENERAL NOTES, SHEET SD 6-12-301 (FOR MATERIAL SPECIFICATIONS)

Rev.	Date	Revision Details	Appd.
01	APR 2019	REVISED AS PER RMD COMMENTS	
هيئة الأشغال العامة Public Works Authority P.O.Box 22188 Tel.: (0874) 44950000 Fax.: (0874) 44950999 www.ashghal.gov.qa قطر تستحق الأفضل Qatar Deserves The Best			
PA PROJECTS AFFAIRS			
QCS Section: Section 6 - Road Works Part 12 - Fencing			
Drawing Title: Double Leaf - Swing Gate Plan Plan & Elevation Details			
Option 1			
Approved: DECEMBER 2018		Sheet No: 1 OF 1	
Drawing Number: SD 6-12-313		Scale: N.T.S	
		Revision: 1	