




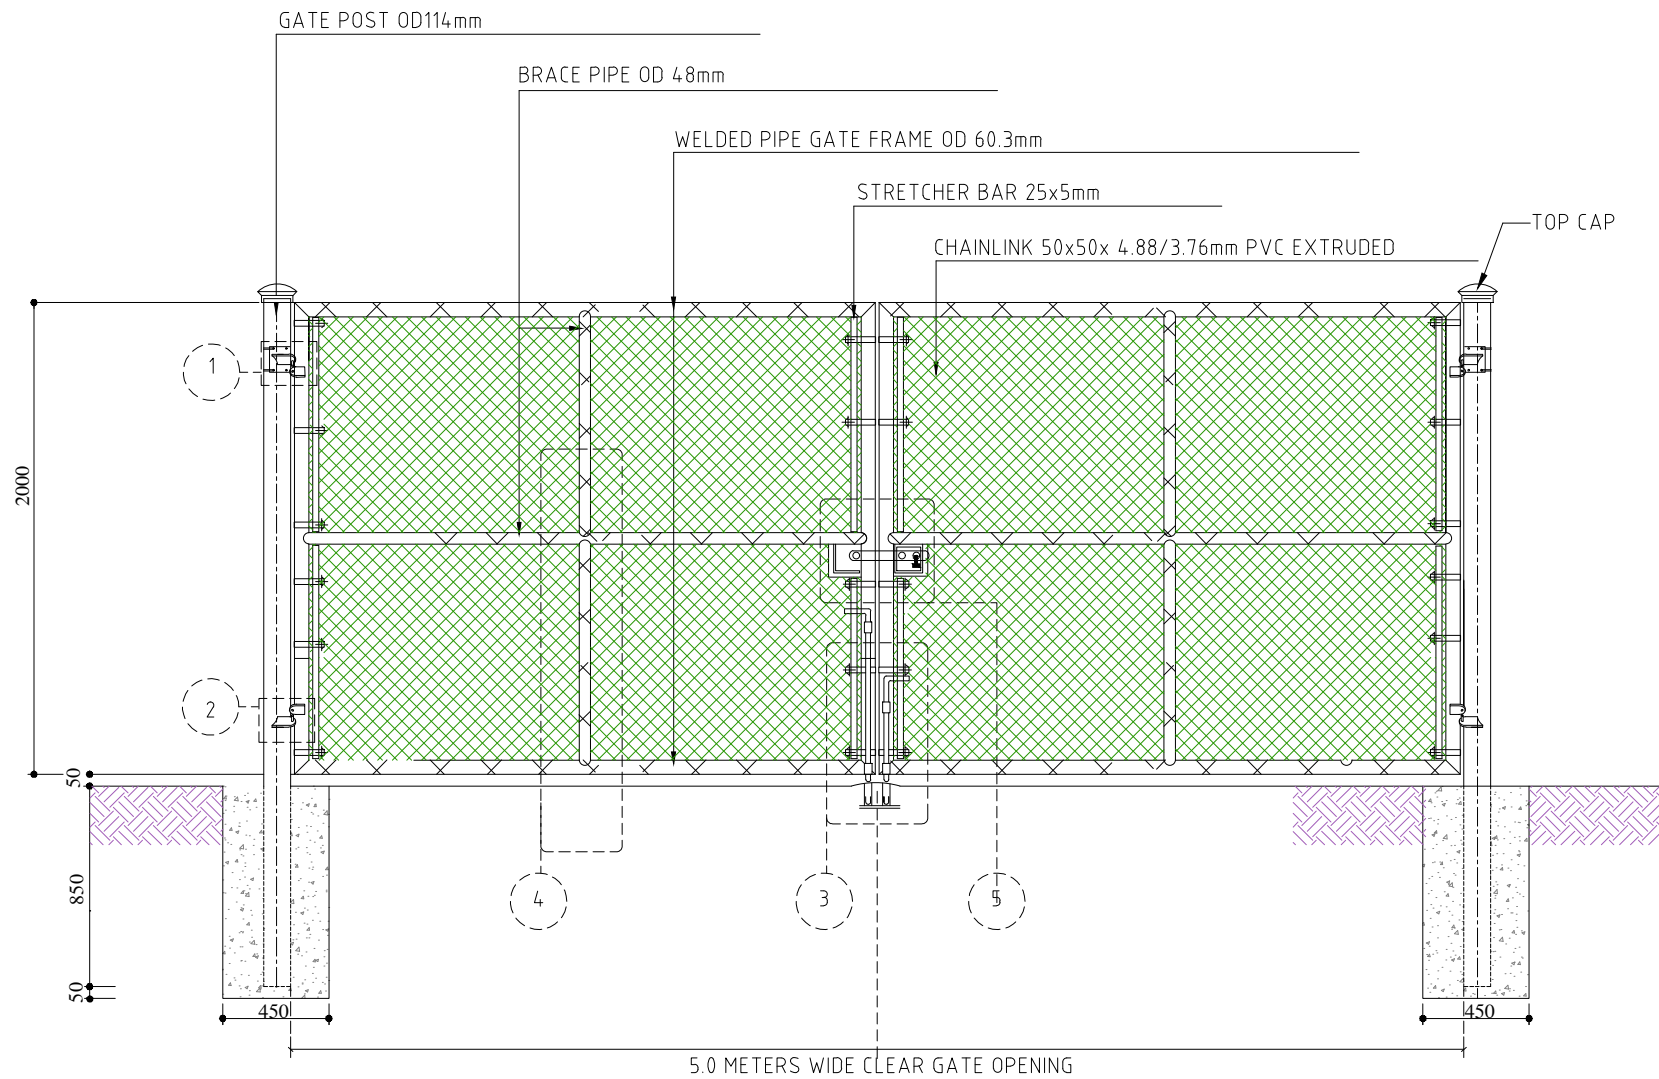


DOUBLE LEAF GATE ELEVATION DETAIL
FROM INSIDE

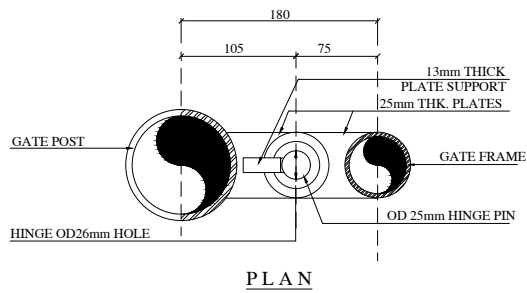


PLAN

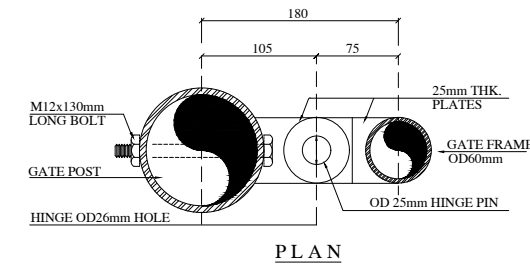


PLAN

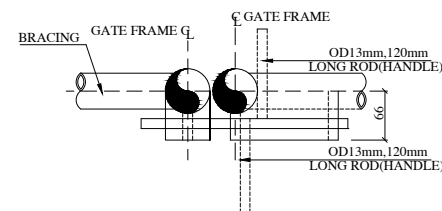


PLAN DRIVE GATE

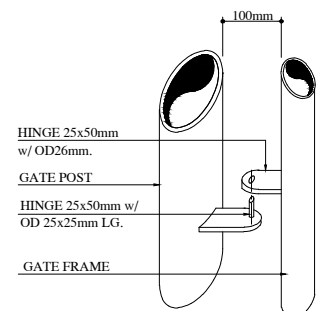

① ELEVATION DETAIL
BOTTOM HINGE

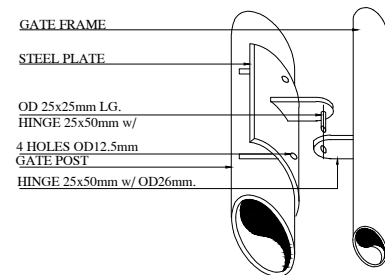


② ELEVATION DETAIL
TOP HINGE

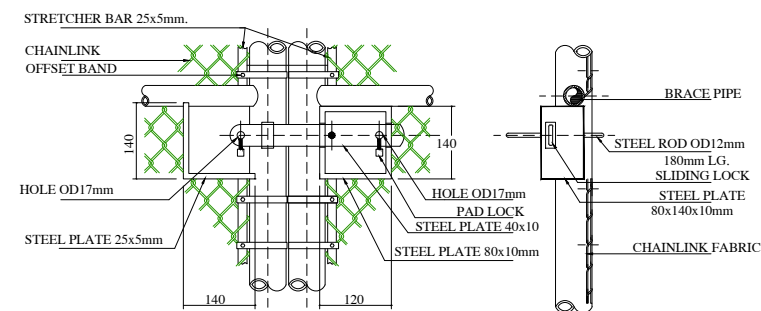


③ ELEVATION DETAIL

OPTION-2

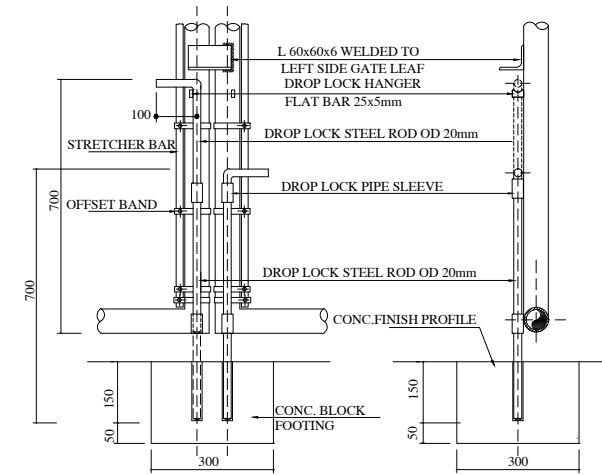

⑤ ELEVATION DETAIL

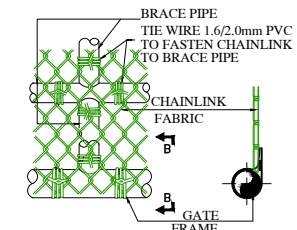

④ ELEV.DETAIL (BB) SECTION

NOTES:

1. SEE GENERAL NOTES, SHEET SD 6-12-301 (FOR MATERIAL SPECIFICATIONS)

Rev.	Date	Revision Details	Appd.
01	APR 2019	REVISED AS PER RMD COMMENTS	

هيئة الأشغال العامة
Public Works Authority
P.O.Box 22188
Tel.: (0974) 44950000
Fax.: (0974) 44950999
www.ashghal.gov.qa

PA
PROJECTS AFFAIRS
QCS Section:

Section 6 - Road Works
Part 12 - Fencing

Drawing Title:
**Double Leaf - Swing Gate
Plan & Elevation Details**

Option 2

Approved: _____ Sheet No: 1 OF 1
Date: DECEMBER 2018 Scale: N.T.S.
Drawing Number: SD 6-13-314 Revision: _____

SD 6-13-314

1