




NOTES:
1. SEE GENERAL NOTES, SHEET SD 6-12-301
(FOR MATERIAL SPECIFICATIONS)

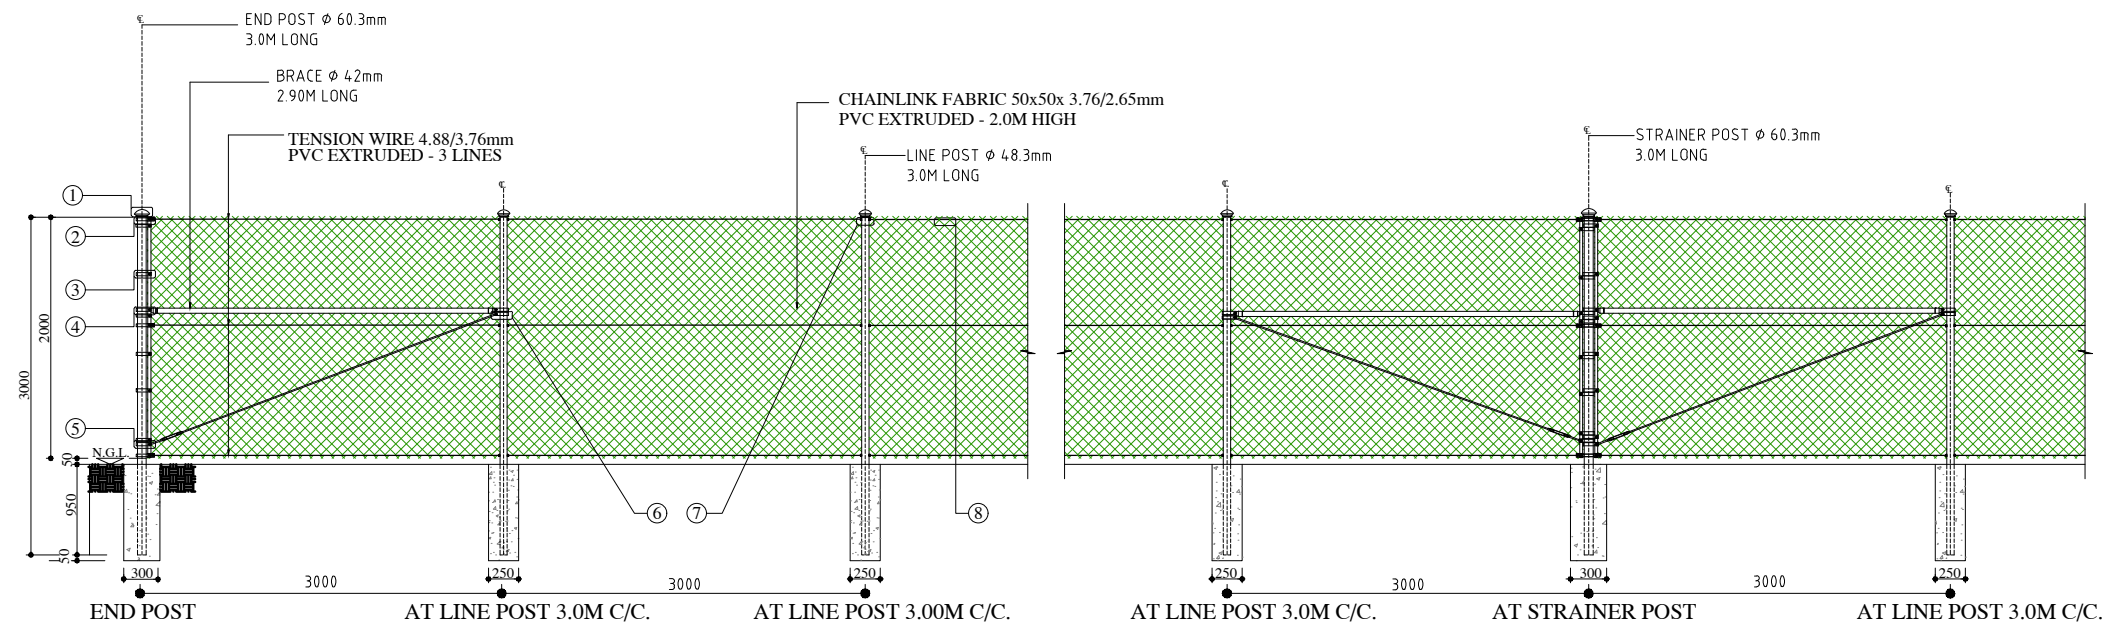


OPTION - 1

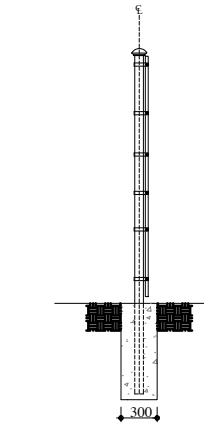


ELEVATION DETAIL
STRAINER POST

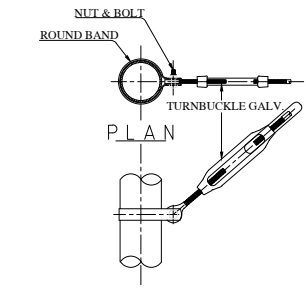


5 ELEVATION DETAIL

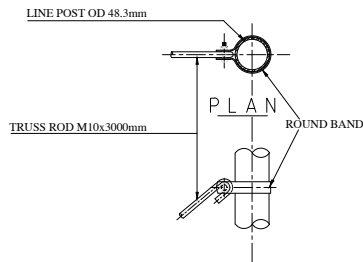


6 ELEVATION DETAIL

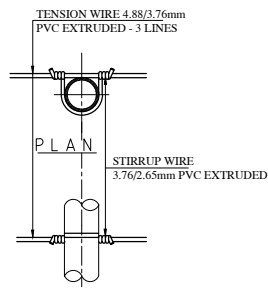


7 ELEVATION DETAIL

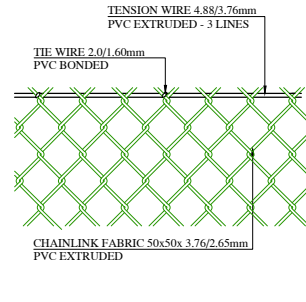


8 ELEVATION DETAIL

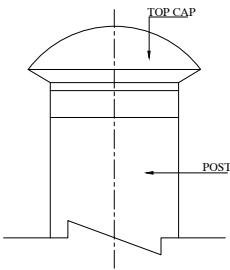


1 ELEVATION DETAIL
TOP CAP

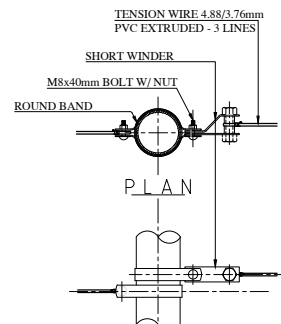

2 ELEVATION DETAIL

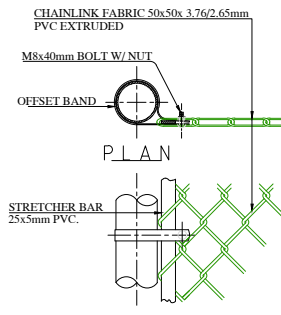

3 ELEVATION DETAIL

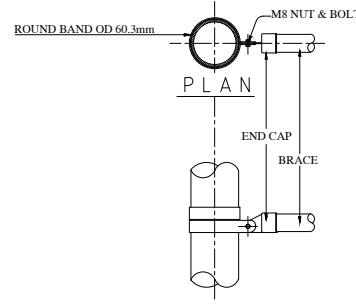

4 ELEVATION DETAIL

Rev.	Date	Revision Details	Appd.
01	APR 2019	REVISED AS PER RMD COMMENTS	

هيئة الأشغال العامة
Public Works Authority
P.O.Box 22188
Tel.: (0974) 44950000
Fax.: (0974) 44950999
www.ashghal.gov.qa



PA
PROJECTS AFFAIRS

QCS Section:
Section 6 - Road Works
Part12 - Fencing

Drawing Title:
Chain Link Fence
Brace System
Elevation Details
2.0m High

Approved: Sheet No: 1 OF 1
Date: December 2018 Scale: N.T.S.
Drawing Number: SD 6-12-315 Revision: