


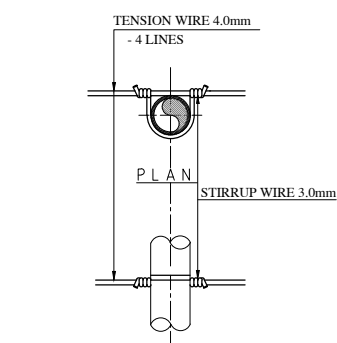


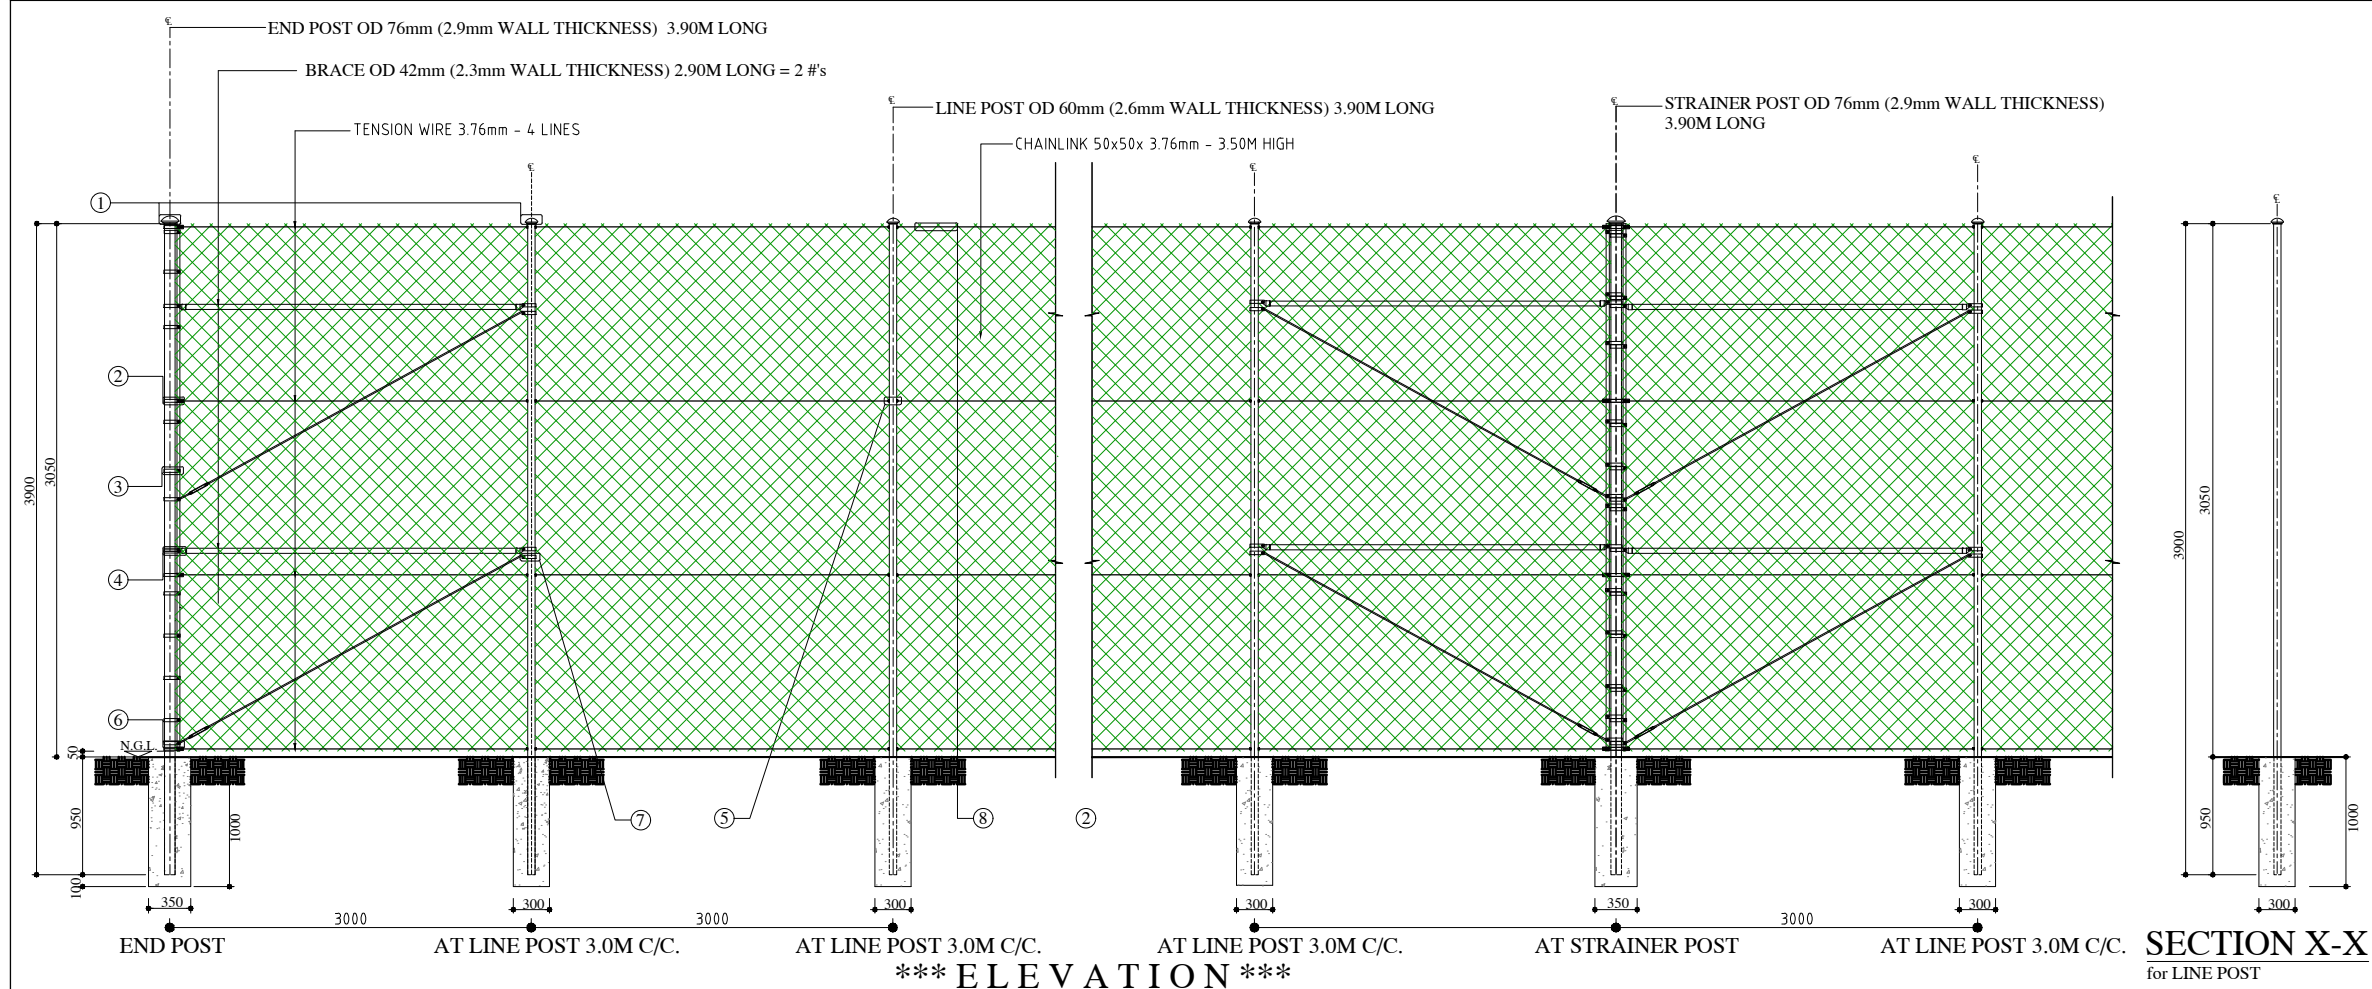


5 ELEVATION DETAIL

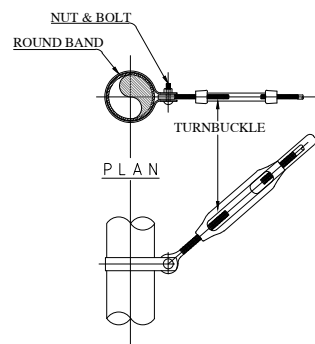


6 ELEVATION DETAIL

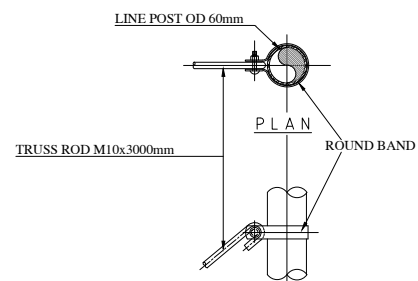


7 ELEVATION DETAIL

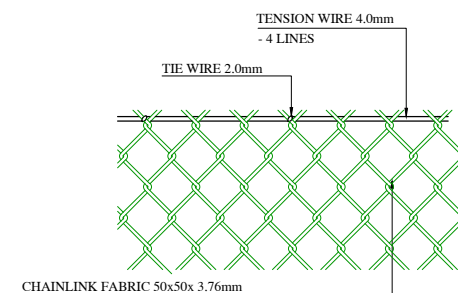


8 ELEVATION DETAIL

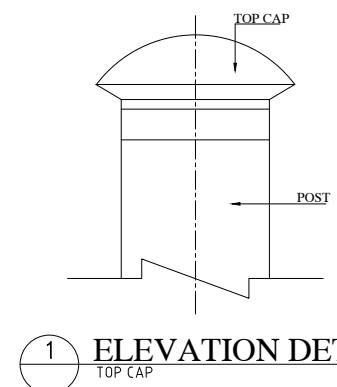


1 ELEVATION DETAIL

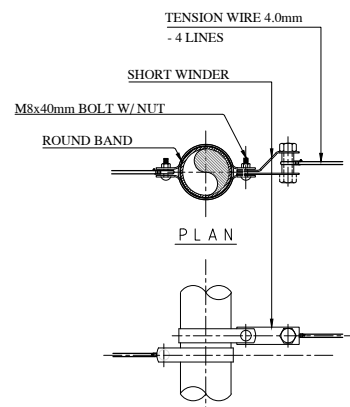

2 ELEVATION DETAIL

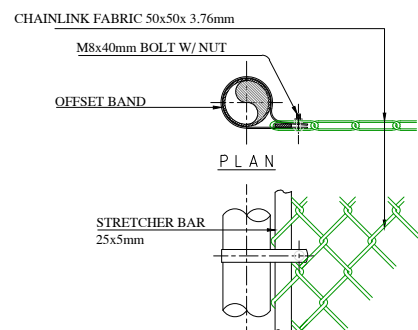

3 ELEVATION DETAIL

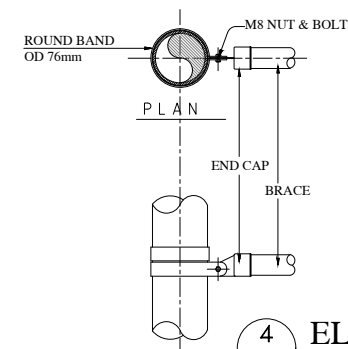

4 ELEVATION DETAIL

TECHNICAL SPECIFICATION				
FENCE TYPE: CHAIN LINK FENCE - BRACE SYSTEM				
POSTS & BRACES				
ITEM	POST LENGTH	OUTSIDE DIA(MM)	WALL THICKNESS	WEIGHT Kg/M
LINE POST	3900	60	2.6	3.65
CORNER, END AND STRAINING POST	3900	76	2.9	6.06
BRACE PIPE	2900	42	2.3	2.23

WIRES					
CLASS	CHAIN LINK FABRIC MESH	WIRE DIA	TENSION WIRE	STIRRUP WIRE	TIE WIRE
A	50	3.76	4.0	3.0	2.0

NOTES:

1. SEE GENERAL NOTES, SHEET SD 6-12-301 (FOR MATERIAL SPECIFICATIONS)

Rev.	Date	Revision Details	Appd.
01	APR 2019	REVISED AS PER RMD COMMENTS	

هيئة الأشغال العامة
Public Works Authority

P.O.Box 22188
Tel.: (0874) 44950000
Fax.: (0874) 44950999
www.ashghal.gov.qa

PA
PROJECTS AFFAIRS

QCS Section:
Section 6 - Road Works
Part 12 - Fencing

Drawing Title:
Chain Link Gence
Brace System
Elevation Details
3.0m High

Approved:	Sheet No: 1 OF 1
Date: December 2018	Scale: N.T.S
Drawing Number: SD 6-12-316	Revision: 1