



FOR DETAIL, REFER TO
ORNAMENTAL PEDESTRIAN
GUARD RAIL GENERAL DETAILS.

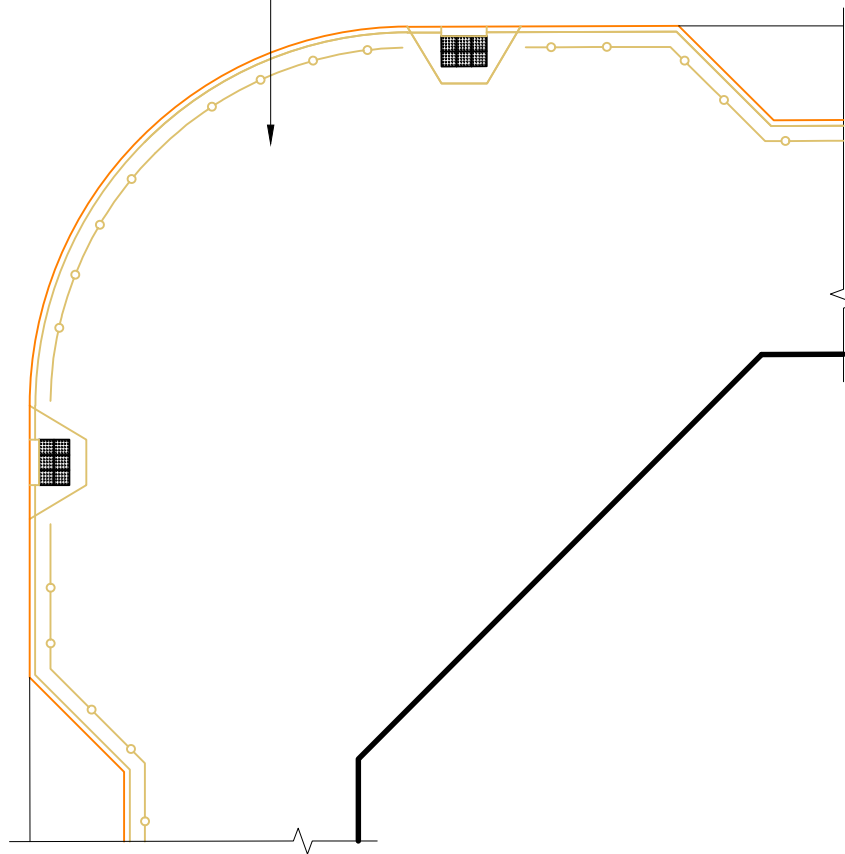


PLAN
SCALE 1:200

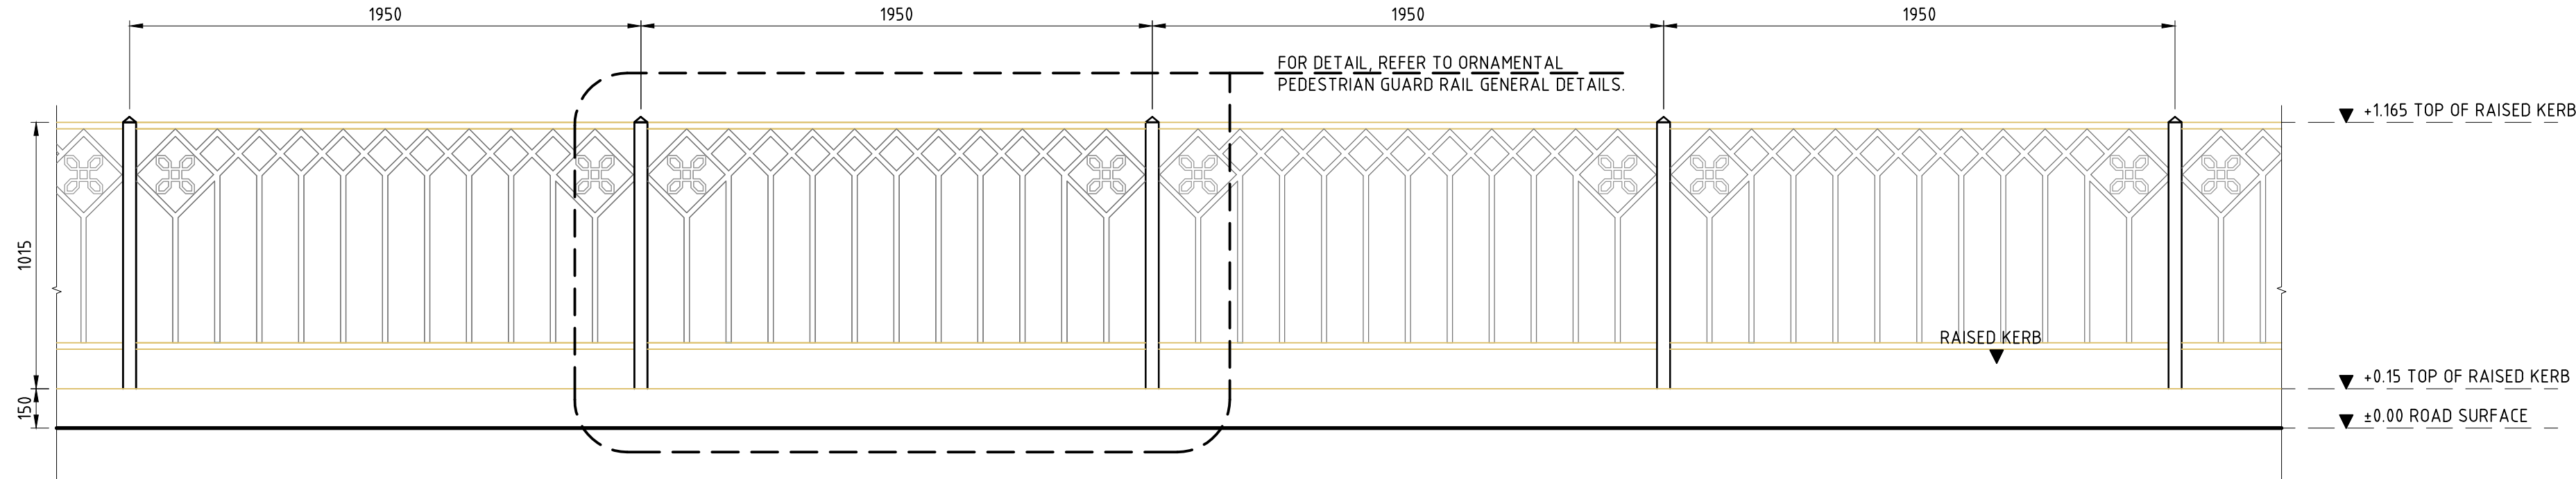


ELEVATION
SCALE 1:200

1 ORNAMENTAL PEDESTRIAN GUARDRAIL
SCALE AS SHOWN

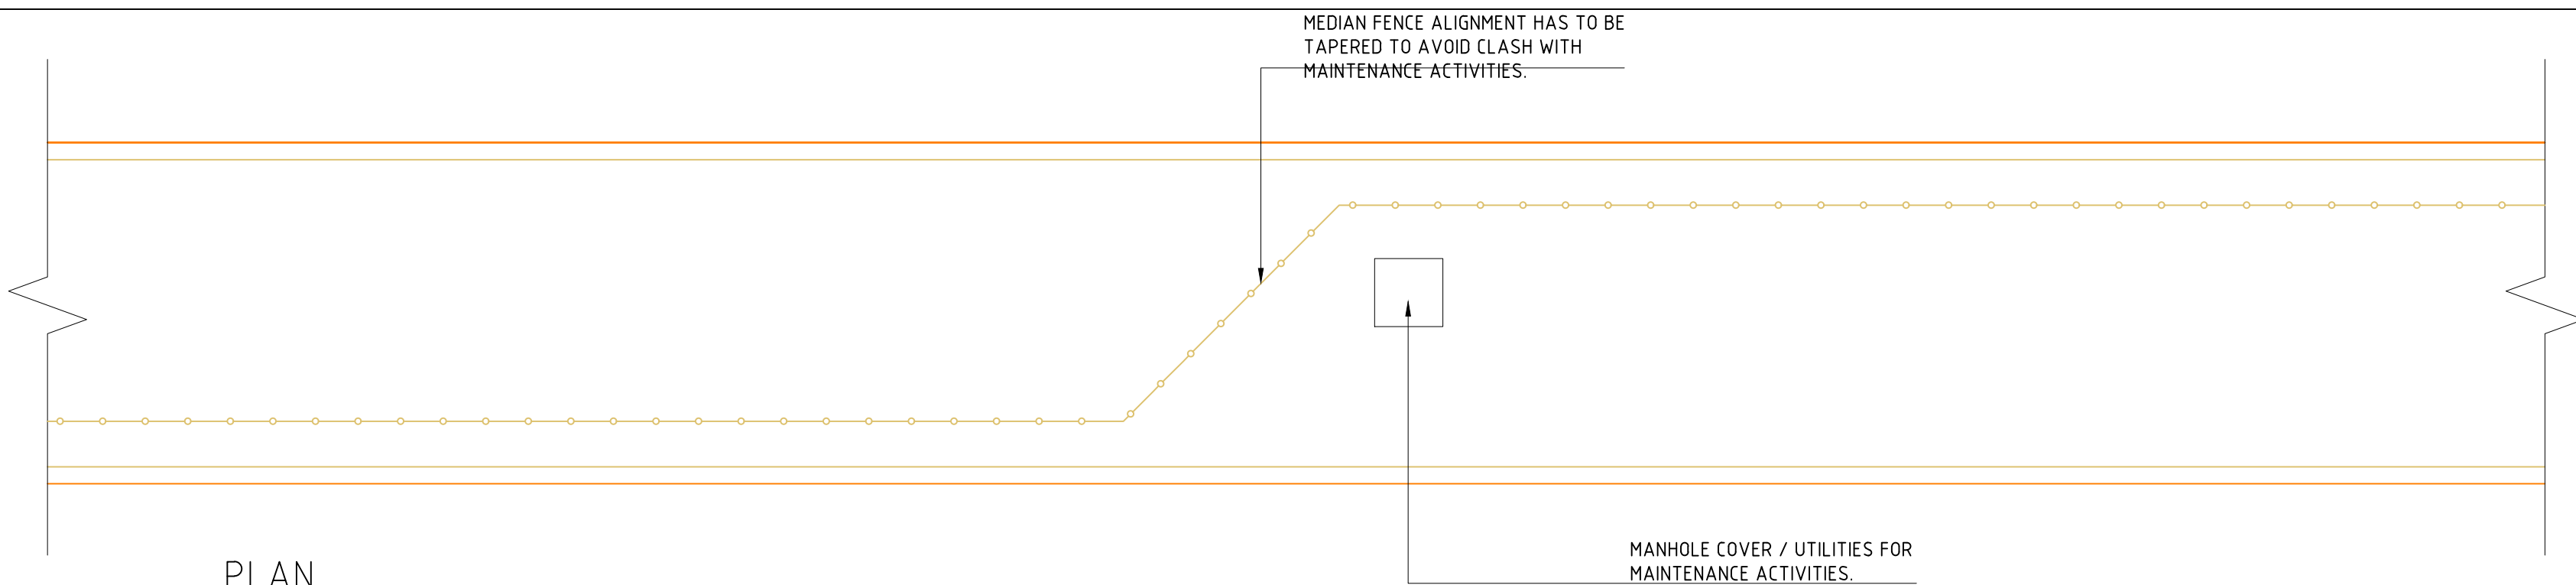

PLAN
SCALE 1:200

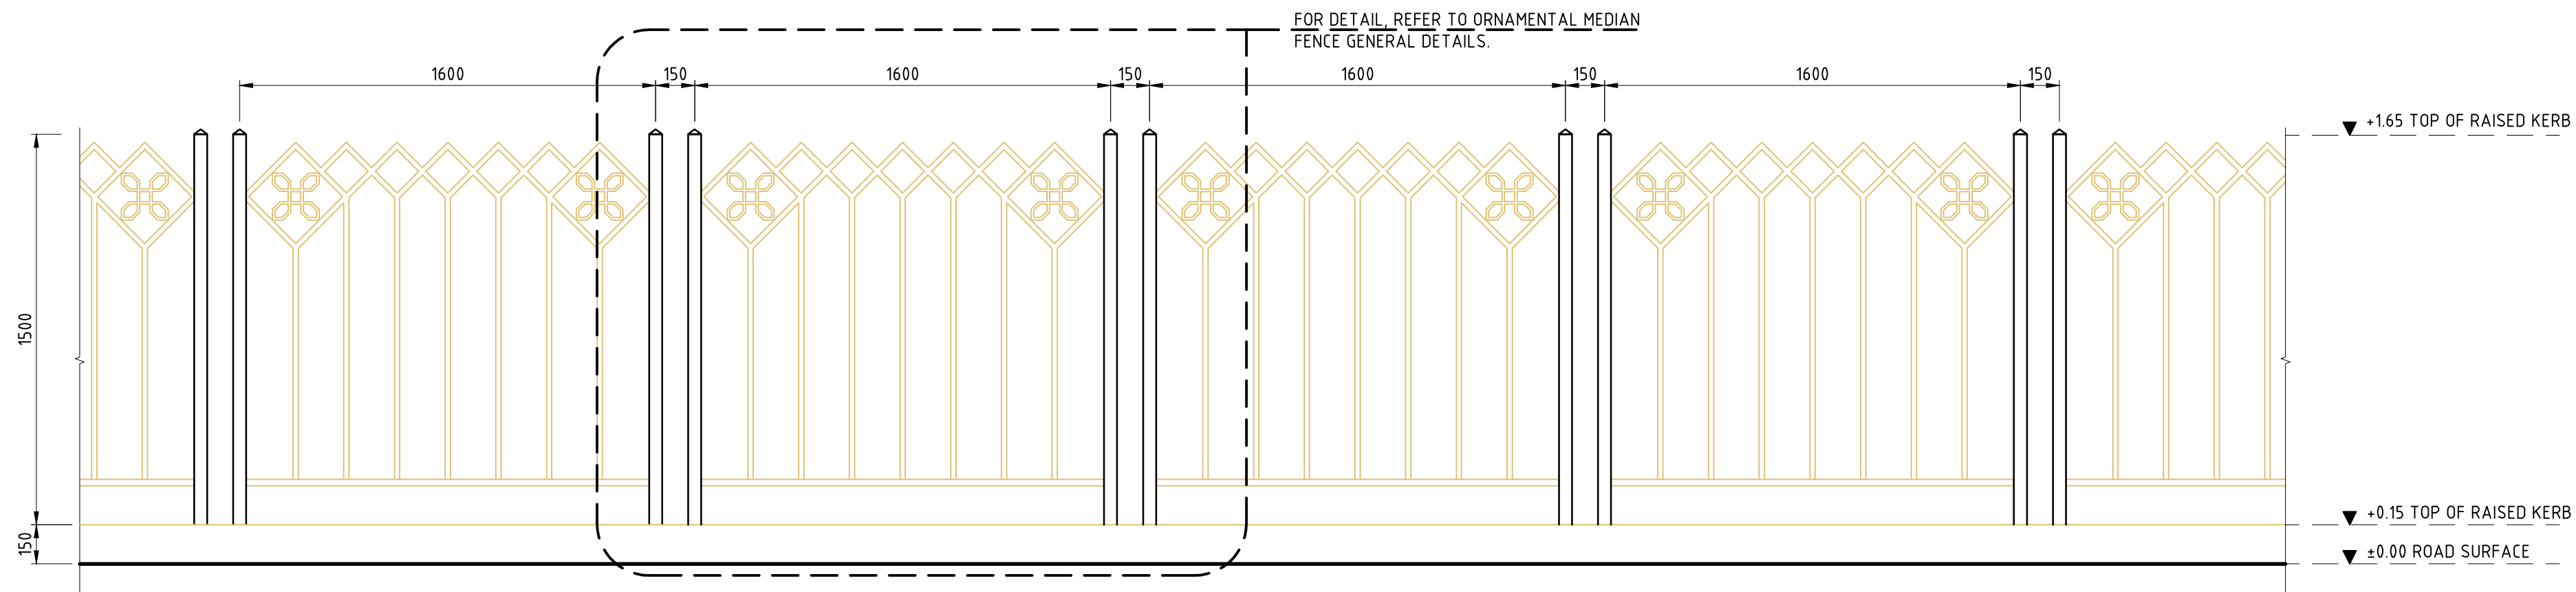

ELEVATION
SCALE 1:200

2 ORNAMENTAL MEDIAN FENCE
SCALE AS SHOWN

NOTES:

1. ALL DIMENSIONS ARE IN MILLIMETERS UNLESS OTHERWISE NOTED.
2. ALL PRODUCTS SHALL BE AS PER ASHGHAL LIST OF APPROVED PRODUCTS
3. FOR PEDESTRIAN FENCE LOCATIONS, REFER TO LANDSCAPE LAYOUTS.
4. ALL THE STEEL MATERIALS WILL BE HOT DIP GALVANIZED AND COLOR: RAL 9001.
5. POST DESIGN SHALL COMPLY WITH BS EN 12767 PASSIVE SAFETY STANDARD (UPON REQUEST)
6. CONTRACTOR TO SUBMIT THE MOCK-UP TO PWA-BC APPROVAL PRIOR TO COMMENCING WORK.
7. NO JOINT FIXATION SHALL BE VISIBLE. ALL POSSIBLE JOINTS TO BE WELDED TO EACH OTHERS AND NECESSARY BOLTING MUST BE HIDDEN UNLESS STATED OTHERWISE
8. PRIOR TO THE INSTALLATION OF SUCH FENCES, ROAD SAFETY ASSESSMENTS (AUDITS) SHALL BE UNDERTAKEN AS PER THE REQUIREMENTS OF THE QHDM 2015, VOLUME 3 - PART 24 - ROAD SAFETY AUDITS.

Rev.	Date	Revision Details	Appd.
00	JUNE 2022	NEW ISSUE	

هيئة الأشغال العامة
Public Works Authority

P.O.Box: 22188
Tel.: 00974 44950000
Fax: 00974 44950999
قطر تستحق الأفضل
Qatar Deserves The Best
www.ashghal.gov.qa

QCS Section:
6 ROADWORKS
PART 12 FENCING

Drawing Title:
**PEDESTRIAN GUARD RAIL
GENERAL DETAILS**

Approved:	Sheet No: 1 OF 1
Date:	Scale: NTS
Drawing Number: SD 6-12-320	Revision: 0