



SIGN SUPPORT DETAIL
URBAN AREAS
SCALE 1 : 15

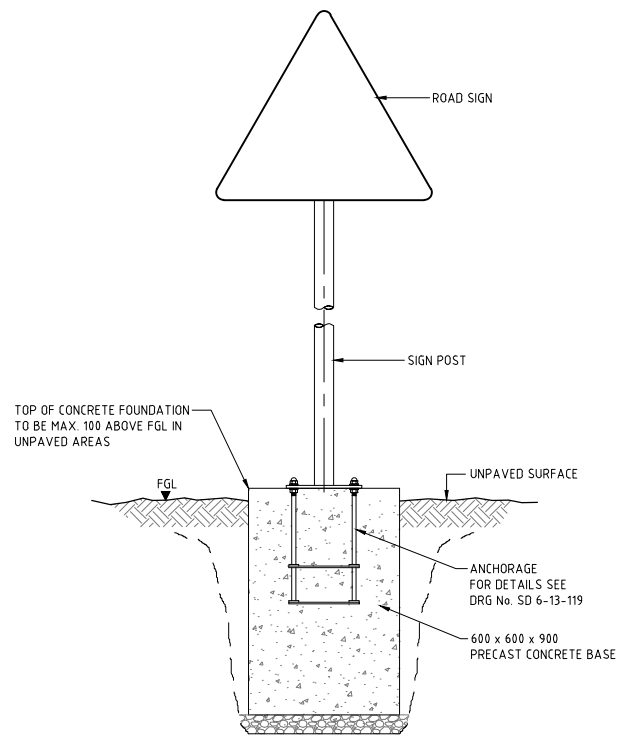

SIGN SUPPORT DETAIL
RURAL AREAS
SCALE 1 : 15

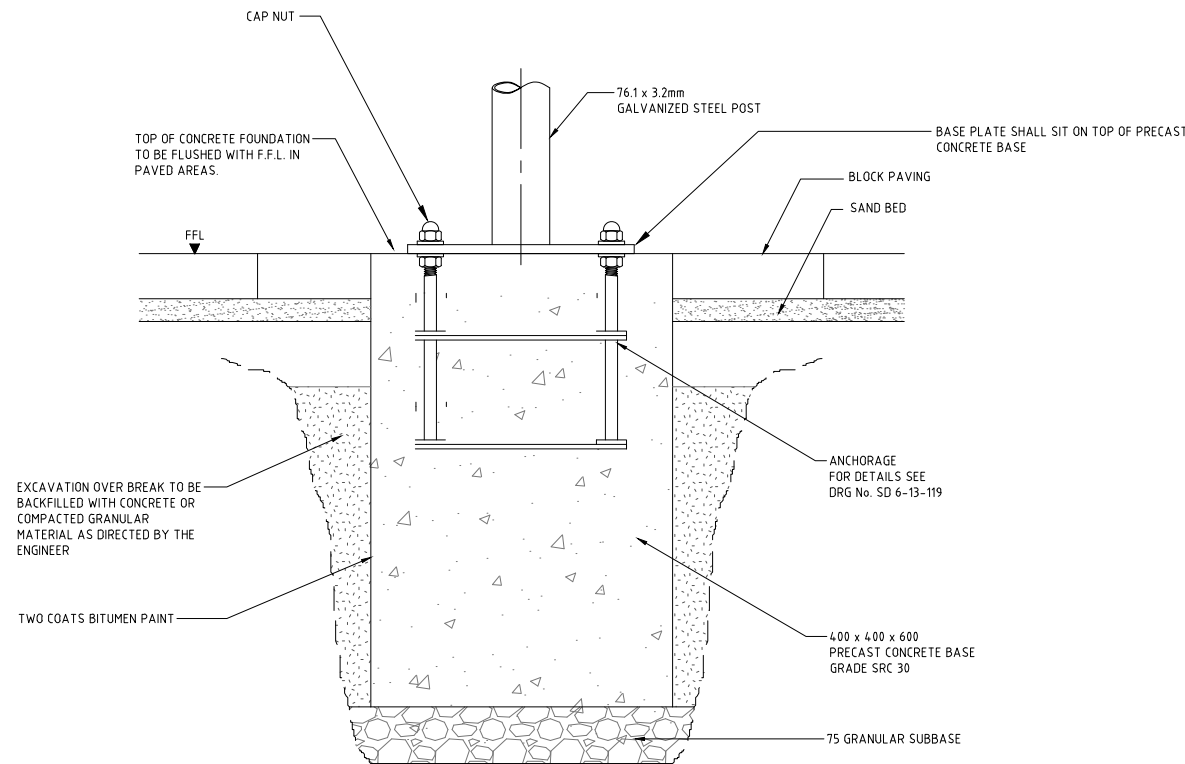

DETAIL A
SCALE 1:5

NOTES:

1. ALL DIMENSIONS ARE IN MILLIMETRES UNLESS OTHERWISE STATED.
2. ALL MATERIALS AND WORKMANSHIP SHALL BE IN ACCORDANCE WITH THE CURRENT Q.C.S. UNLESS OTHERWISE AGREED WITH THE ENGINEER.
3. FOR ROAD SIGN FIXING DETAILS REFER TO STANDARD DRAWING SD 6-13-111.
4. THE SIGN SUPPORT SYSTEM SHALL BE DESIGNED TO BE PASSIVELY SAFE AND TO CONFORM WITH THE REQUIREMENTS OF BS EN 12767.
5. FOUNDATION CONCRETE SHALL BE MINIMUM GRADE SRC 30.

LEGEND:



| | |
|-----|--------------------------|
| FRL | FINISHED ROAD LEVEL |
| FFL | FINISHED FOOTWAY LEVEL |
| FGL | FINISHED GROUND LEVEL |
| SRC | SULFATE RESISTING CEMENT |

| | | | |
|---|------------|----------------|--|
| 4 | 05 JUN 23 | ISSUED FOR USE | |
| 3 | 17 JAN 18 | ISSUED FOR USE | |
| 2 | 17 JULY 17 | ISSUED FOR USE | |
| 1 | 20 MAR 16 | ISSUED FOR USE | |
| 0 | 15 SEP 13 | ISSUED FOR USE | |

| Rev. | Date | Revision Details | Appd. |
|------|------|------------------|-------|
|------|------|------------------|-------|

هيئة الأشغال العامة
Public Works Authority

P.O.Box 22188
Tel. : (0974) 44950000
Fax. : (0974) 44950999
www.ashghal.gov.qa



قطر تستحق الأفضل
Qatar Deserves The Best

PA
PROJECTS AFFAIRS

QCS Section:
Section 6 - Road Works
Part 13 - Traffic Signs, Markings and Studs

Drawing Title:
**TRAFFIC SIGN
SUPPORT DETAILS
SINGLE POST**

| | | |
|-----------------------------|-----------|----------|
| Approved: | Sheet No: | 1 OF 1 |
| Date: JAN 2018 | Scale: | AS SHOWN |
| Drawing Number: SD 6-13-110 | Revision: | 4 |