




MINOR STREET - NAME SIGN DOUBLE POST

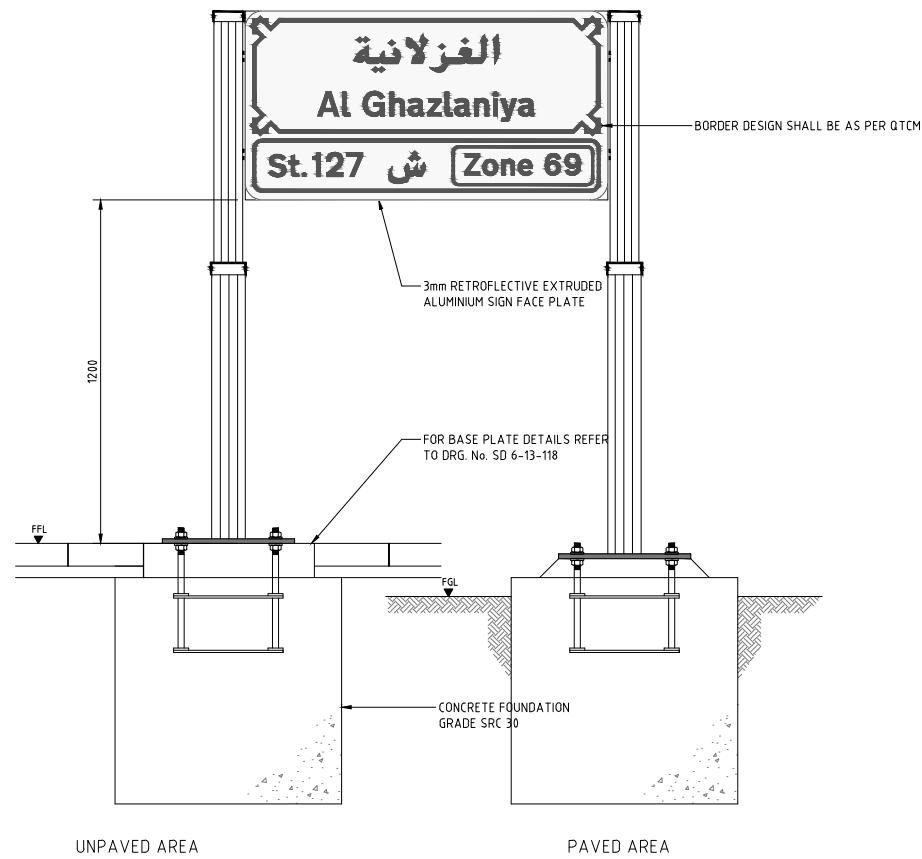


MAJOR STREET - NAME SIGN DOUBLE POST

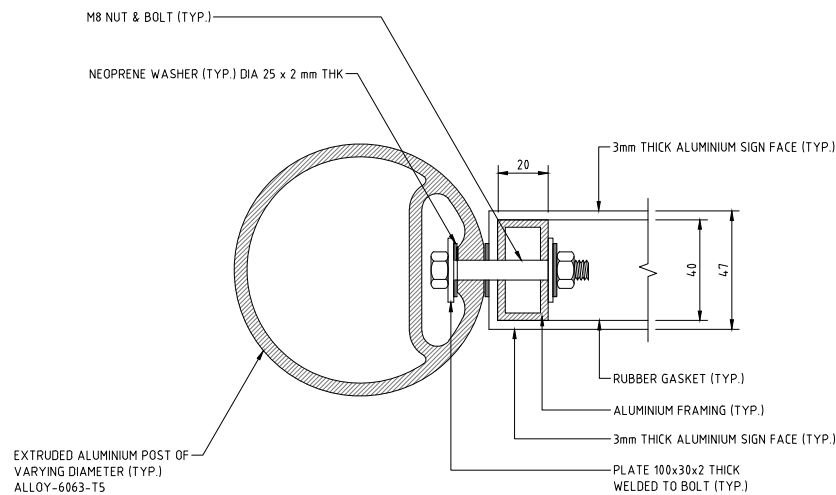

SECTION A - A

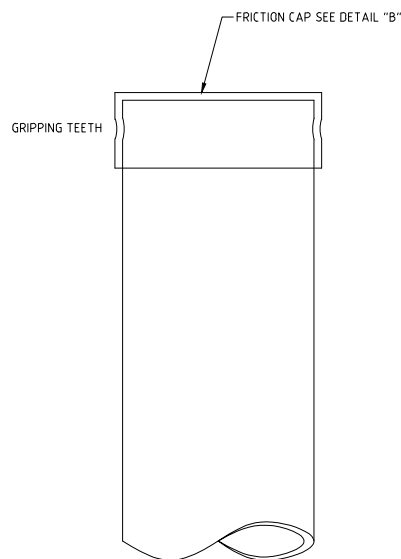

TOP CAP

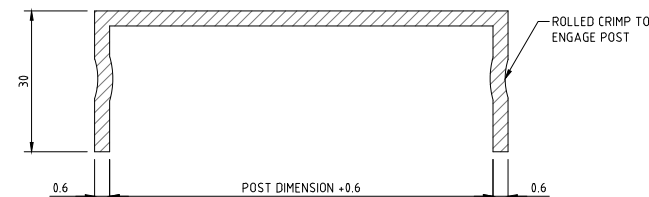

DETAIL B

#### NOTES:

1. ALL DIMENSIONS ARE IN MILLIMETRES UNLESS OTHERWISE STATED.
  2. ALL MATERIALS AND WORKMANSHIP SHALL BE IN ACCORDANCE WITH THE CURRENT Q.C.S. UNLESS OTHERWISE AGREED WITH THE ENGINEER.
  3. DIRECTIONAL SIGNS SHALL COMPLY WITH THE REQUIREMENTS OF THE LATEST EDITIONS OF BS 873 AND THE QATAR TRAFFIC CONTROL MANUAL.
  4. STANDARD DETAILS SHOW THE MINIMUM FOUNDATION SIZE AND DEPTH IN ACCORDANCE WITH THE QATAR TRAFFIC CONTROL MANUAL. FOR EACH SIGN THE CONTRACTOR SHALL PREPARE DETAILED CALCULATIONS AND WORKSHOP DRAWINGS TO DEMONSTRATE THE SUITABILITY OF THE PROPOSED FOUNDATION FOR LOCAL CONDITIONS.
  5. THE SIGN SUPPORT SYSTEM SHALL BE DESIGNED TO BE PASSIVELY SAFE AND TO CONFORM WITH THE REQUIREMENTS OF BS EN 12767.
  6. DIMENSION OF CIRCULAR POST FOR SIGN FACE AREA OF 1:10 SQ. M.
- | TYPE - B | 76.1 x 3.2  |
|----------|-------------|
| TYPE - C | 88.9 x 4.0  |
| TYPE - D | 114.3 x 5.0 |
7. ALL SIGN MOUNTING DETAILS ARE INDICATIVE, OTHER DETAILS MAY BE REQUIRED OR APPROVED BY THE ENGINEER BASED ON MANUFACTURER'S TECHNICAL DATA.

#### LEGEND:

- FFL FINISHED FOOTWAY LEVEL  
FGL FINISHED GROUND LEVEL

2	17MAR17	ISSUED FOR USE		
1	20MAR16	ISSUED FOR USE		
0	15SEP13	ISSUED FOR USE		
Rev.	Date	Revision Details	Appd.	

هيئة الأشغال العامة  
Public Works Authority  
P.O.Box 22188  
Tel. : (0874) 44950000  
Fax. : (0874) 44950999  
www.ashghal.gov.qa



#### PA PROJECTS AFFAIRS

QCS Section:  
Section 6 - Road Works  
Part 13 - Traffic Signs, Markings and Studs

Drawing Title:  
STREET NAME SIGNS  
MOUNTING DETAILS  
SIGN TYPE 'F'

Approved:	Sheet No: 1 OF 1
Date: MARCH 2019	Scale: N.T.S.
Drawing Number: SD 6-13-117	Revision: 2