
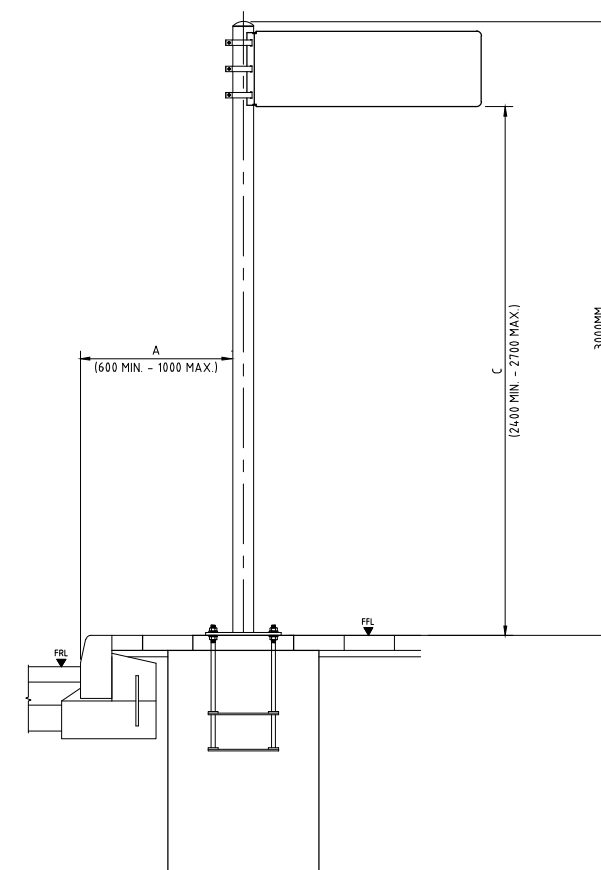
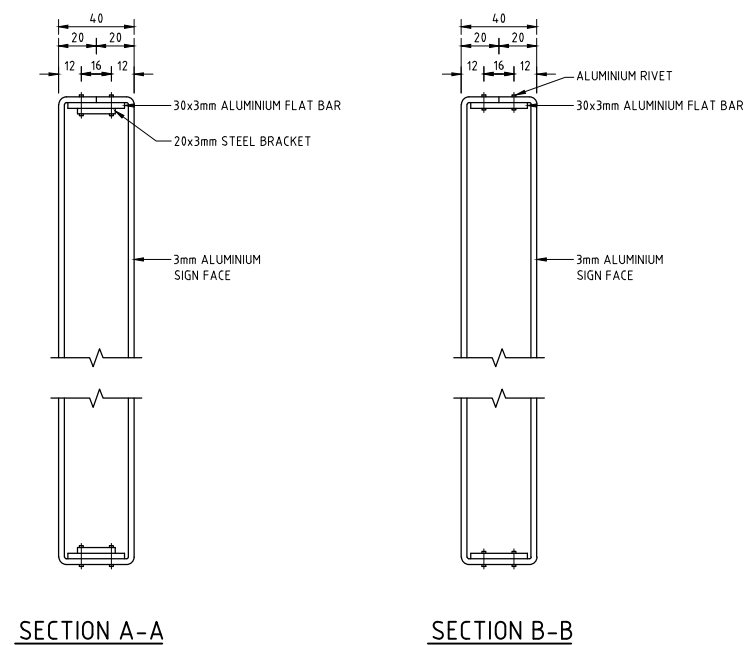
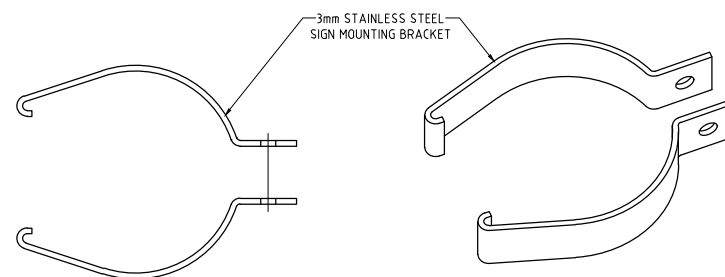
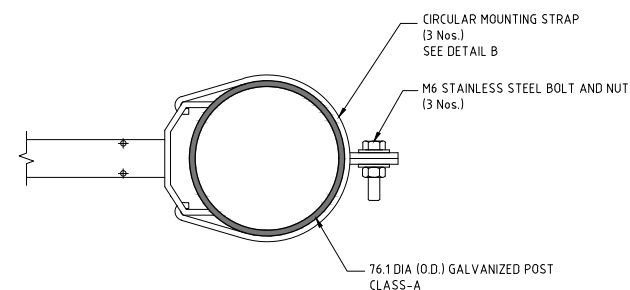
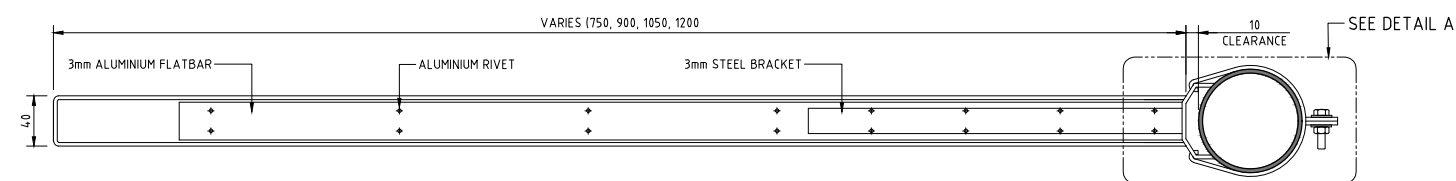


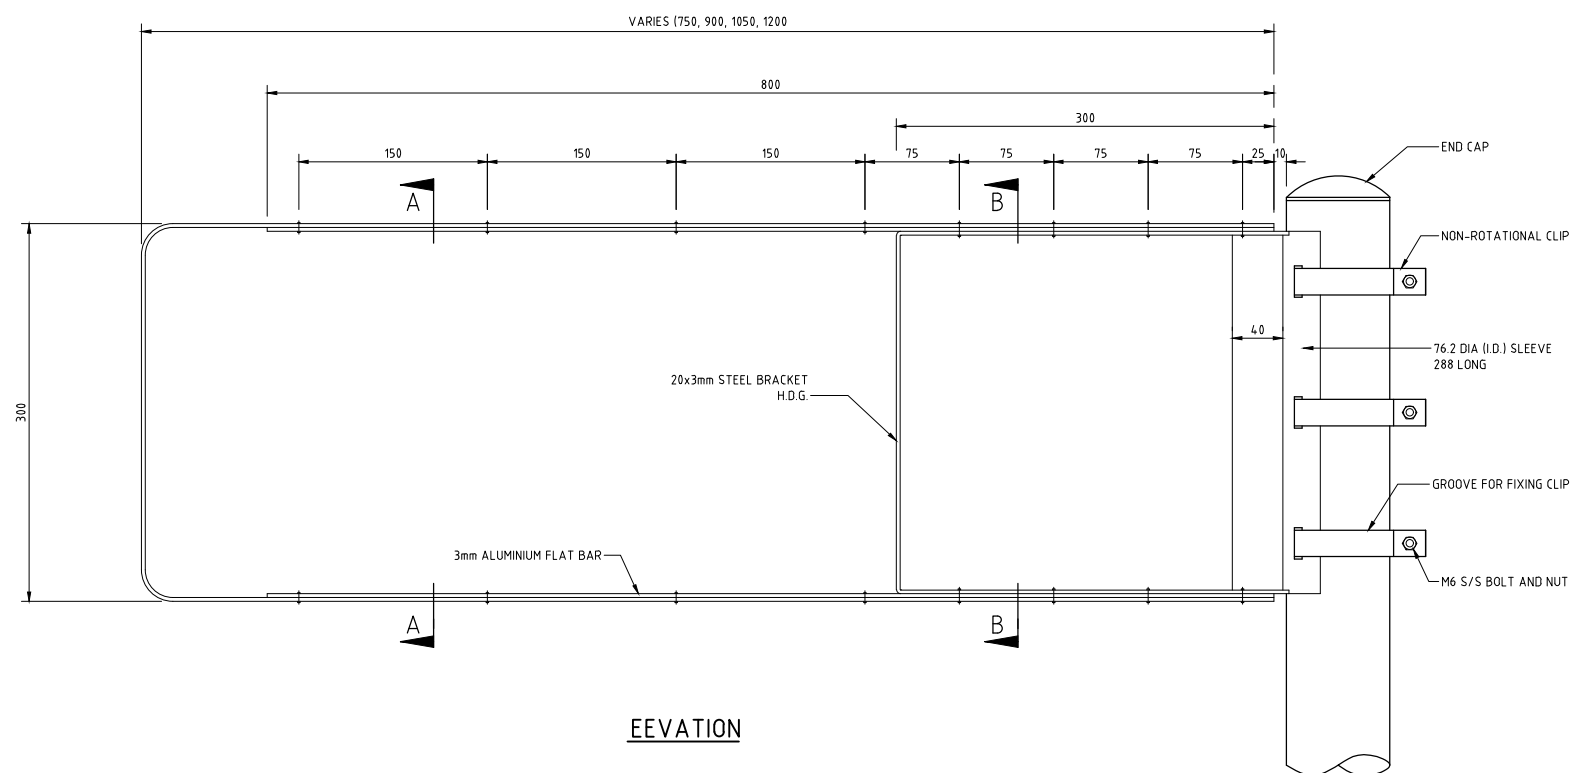

- NOTES:

1. ALL DIMENSIONS ARE IN MILLIMETRES UNLESS OTHERWISE STATED.
2. ALL MATERIALS AND WORKMANSHIP SHALL BE IN ACCORDANCE WITH THE CURRENT Q.C.S. UNLESS OTHERWISE AGREED WITH THE ENGINEER.
3. TRAFFIC SIGNS SHALL COMPLY WITH THE REQUIREMENTS OF THE LATEST EDITIONS OF BS 873 AND THE QATAR TRAFFIC CONTROL MANUAL.
4. FOR LATERAL AND VERTICAL POSITIONS OF TRAFFIC AND DIRECTIONAL SIGNS REFER TO QATAR TRAFFIC CONTROL MANUAL, VOLUME 1 PART 1-TABLE 1.3.
5. FOR FOUNDATION DETAILS, REFER TO DRG NO. SD 6-13-118

1	17MAR19	ISSUED FOR USE	
0	17JUL17	ISSUED FOR USE	
Rev.	Date	Revision Details	Appd.


هيئة الأشغال العامة
Public Works Authority
 P.O.Box 22188
 Tel. : (0974) 44950000
 Fax. : (0974) 44950999
www.ashghal.gov.qa

PA
PROJECTS AFFAIRS

QCS Section: Section 6 - Road Works
Part 13 - Traffic Signs, Markings and Studs

Drawing Title:
STREET NAME SIGNS
MOUNTING DETAILS
SIGN TYPE A

Approved:	Sheet No:	1 OF 2
Date:	Scale:	AS SHOWN
Drawing Number:	Revision:	
SD 6-13-120	1	