




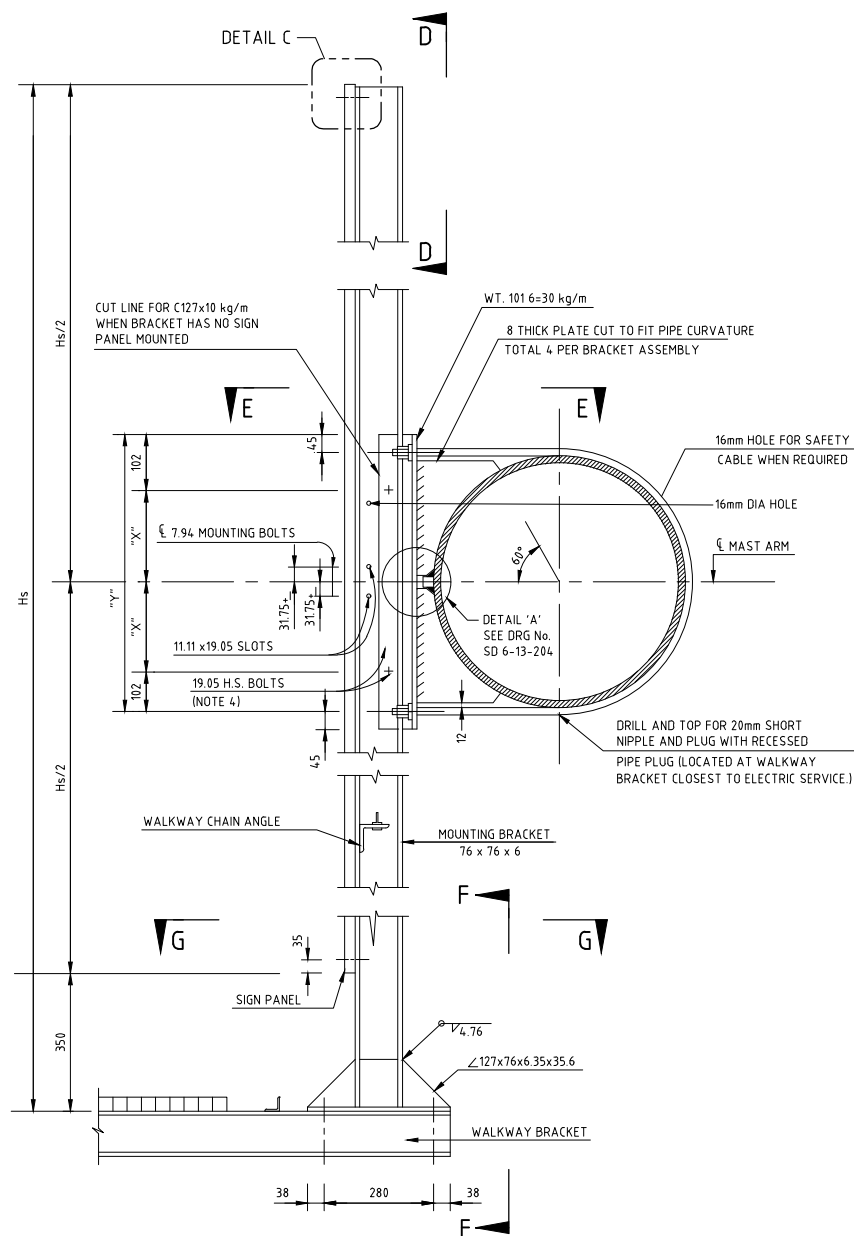


SINGLE PANEL
MOUNTING BRACKET ASSEMBLY DETAILS

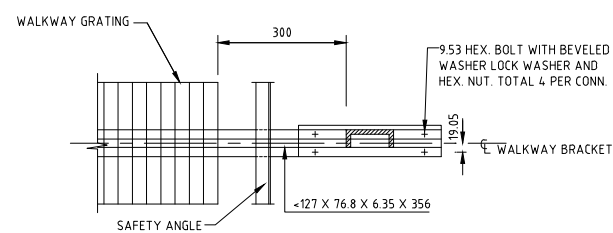


SECTION G - G

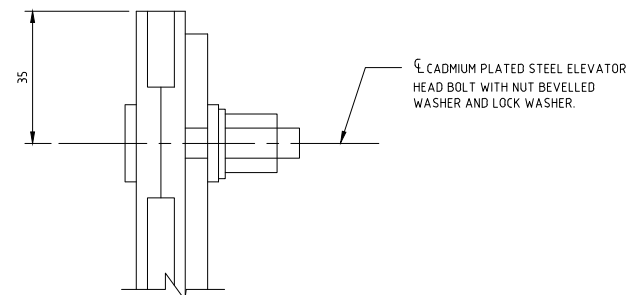


DETAIL C

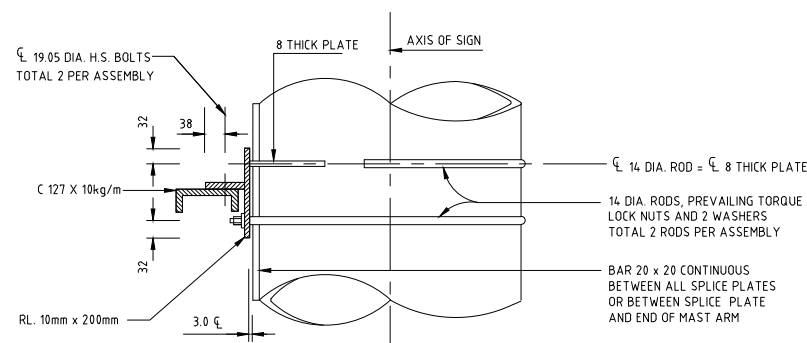


SECTION E - E

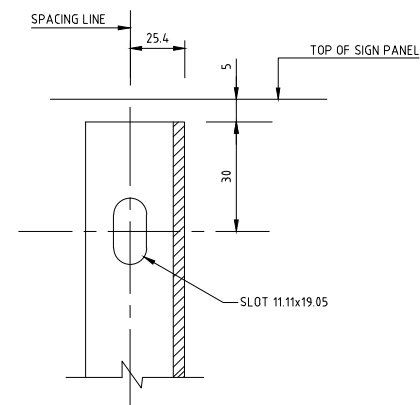

SECTION D - D

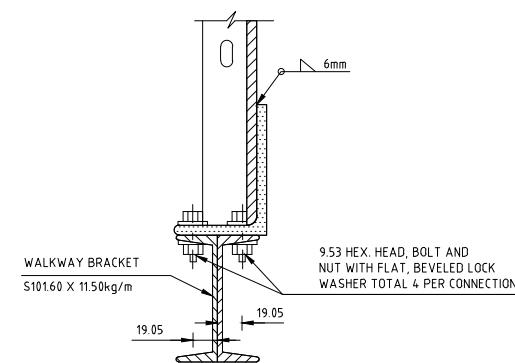

SECTION F - F

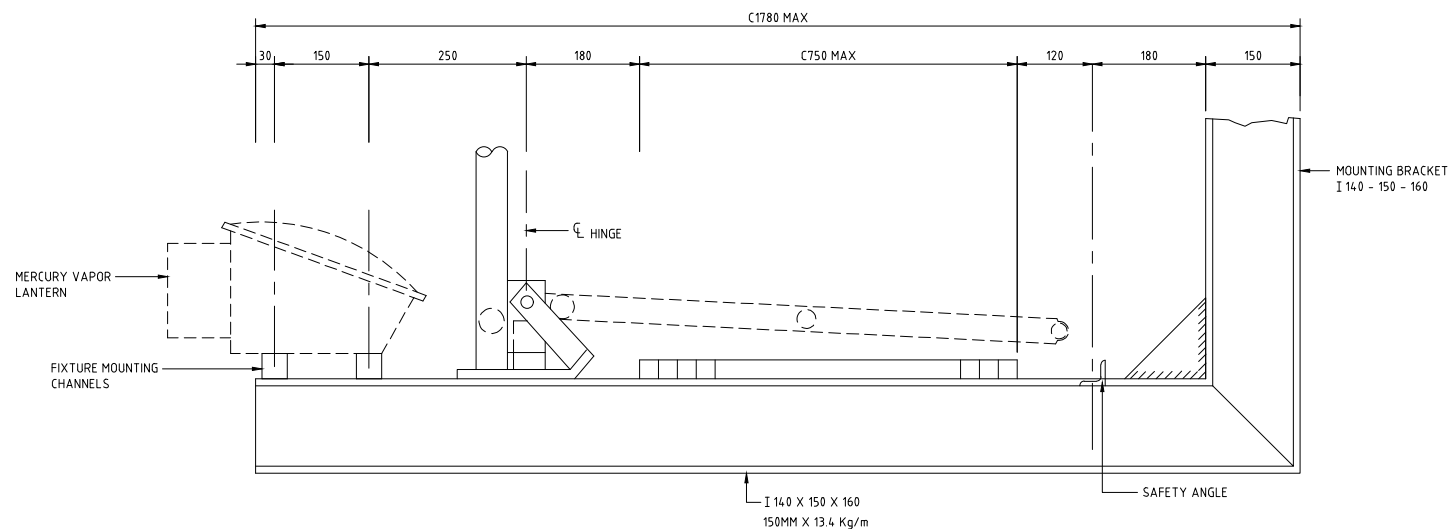

TYPICAL WALKWAY SECTION

NOTES:

- ALL DIMENSIONS ARE IN MILLIMETRES UNLESS OTHERWISE STATED.
- ALL MATERIALS AND WORKMANSHIP SHALL BE IN ACCORDANCE WITH THE CURRENT Q.C.S. UNLESS OTHERWISE AGREED WITH THE ENGINEER.
- THE EXTERIOR MOUNTING BRACKETS TO FACE OUTWARDS TO ACCOMMODATE THE WALKWAY CHAIN ANGLE.
- THE CONTRACTOR SHALL SUBMIT SHOP DRAWINGS AND CALCULATIONS FOR THE ENGINEER'S APPROVAL PRIOR TO FABRICATION.
- ASSEMBLY DETAILS SHOWN APPLY TO TANGENT PORTION OF PIPE ONLY. FOR MOUNTING BRACKET ON ELBOW SEE DETAIL 'B' ON DRG No. SD 6-13-204. FOR DETAILS NOT SHOWN OR NOTED SEE SINGLE PANEL ON THIS DRAWING.
- FOR GANTRY LOCATIONS REFER TO TRAFFIC SIGNS SERIES DRAWINGS.
- LIGHTING FOR SIGNS TO APPROVED BY ASHGHAL.

PIPE DIAMETER	DISTANCE	"X"	"Y"
200	153	306	
250	181	362	
300	211	422	
350	227	454	
400	252	504	
450	278	556	
500	303	606	
600	355	710	

Rev.	Date	Revision Details	Appd.
2	17MAR19	ISSUED FOR USE	
1	20MAR16	ISSUED FOR USE	
0	15SEP13	ISSUED FOR USE	

هيئة الأشغال العامة
Public Works Authority
P.O.Box 22188
Tel.: (0974) 44950000
Fax.: (0974) 44950999
www.ashghal.gov.qa

قطر تستحق الأفضل
Qatar Deserves The Best

PA
PROJECTS AFFAIRS

QCS Section:
Section 6 - Road Works
Part 13 - Traffic Signs, Markings and Studs

Drawing Title:

SIGN GANTRY DETAILS

Approved:	Sheet No:	1 OF 2
Date:	MARCH 2019	Scale: NOT TO SCALE
Drawing Number:	SD 6-13-203	Revision:
		2