



INSPECTION CHAMBER DETAIL

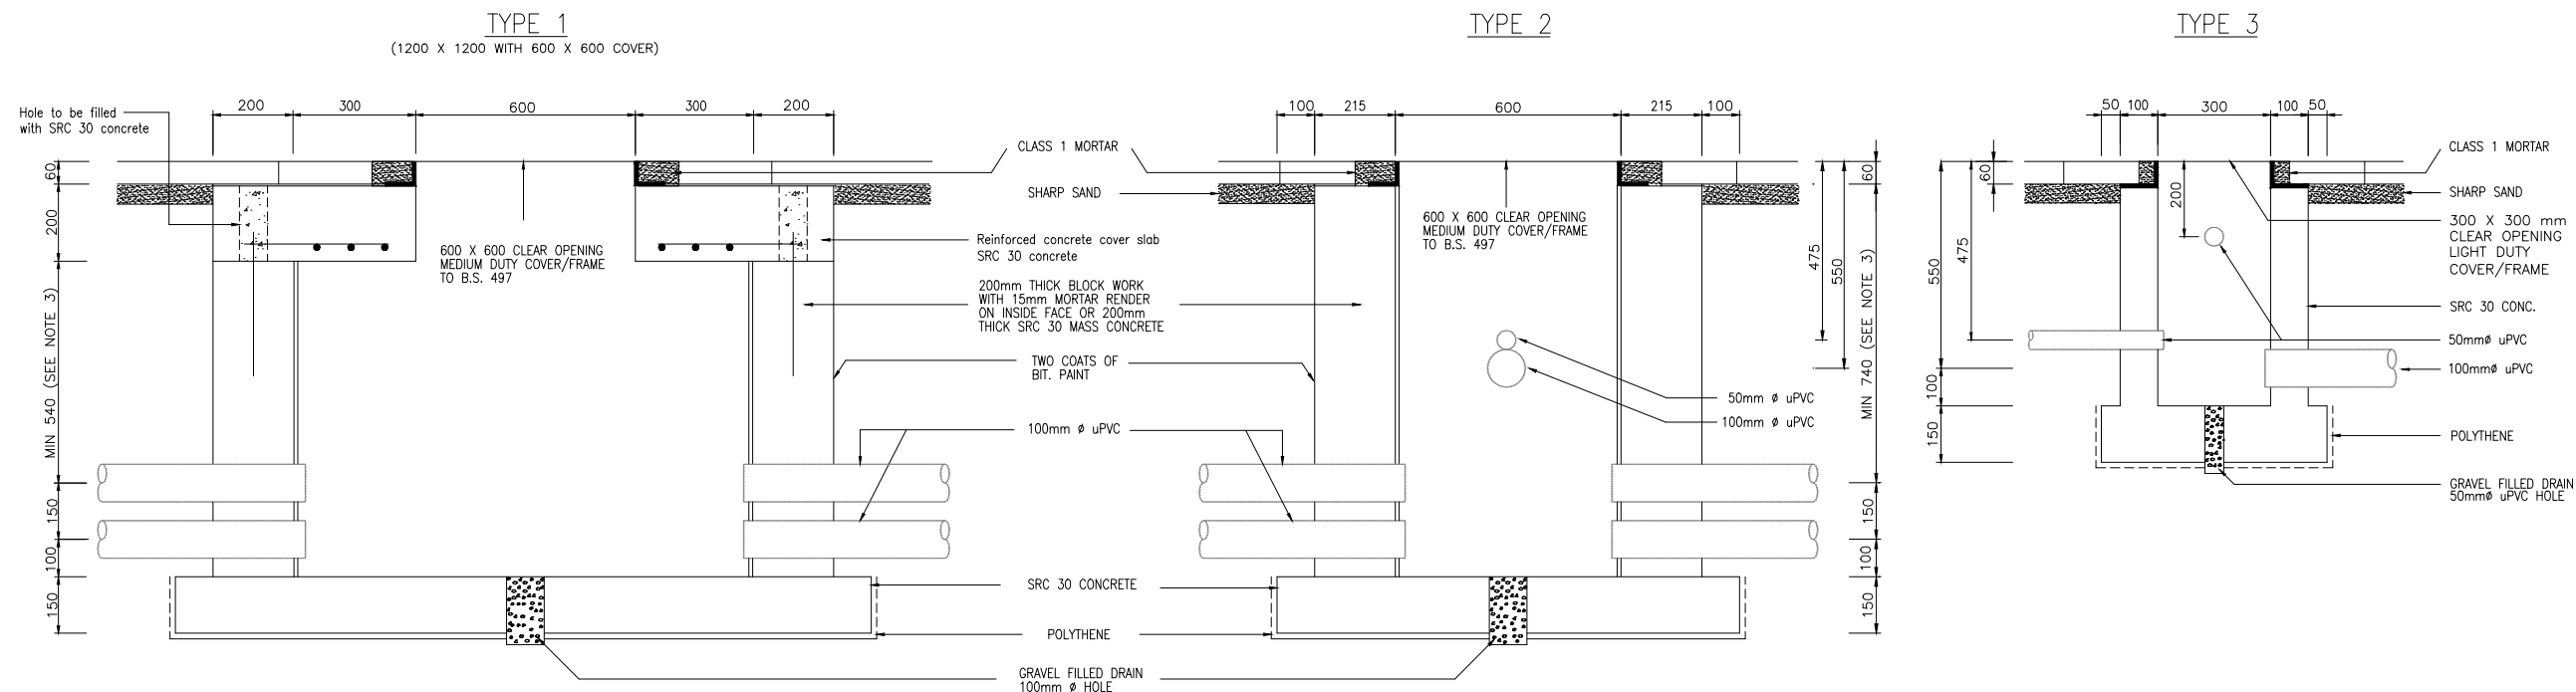

NOTES:

1. ALL DIMENSIONS ARE IN MILLIMETERS UNLESS OTHERWISE STATED eg 24 METERS.
2. ALL CIVIL WORKS ASSOCIATED WITH THE TRAFFIC SIGNAL SHALL BE SUPERVISED AND APPROVED BY THE CONCERNED DEPARTMENT WITHIN PWA REPRESENTATIVE AND THE SUPERVISING ENGINEER ON SITE.
3. THE DEPTH OF CHAMBER TYPE 1 AND 2 SHALL VARY DEPENDING ON THE KERB HEIGHT. DIMENSION SHALL ALLOW TYPE 1 DUCT DEPTH OF 800mm TO BE ACHIEVED.
4. ALL EXTERNAL SURFACES OF CONCRETE AND BRICK WALL TO BE WATERPROOFED WITH TWO (2) COATS OF BITUMEN.
5. REFER TO SD 6-16-102 FOR TYPE 1 COVER SLAB DETAILS.

DUCT DETAILS

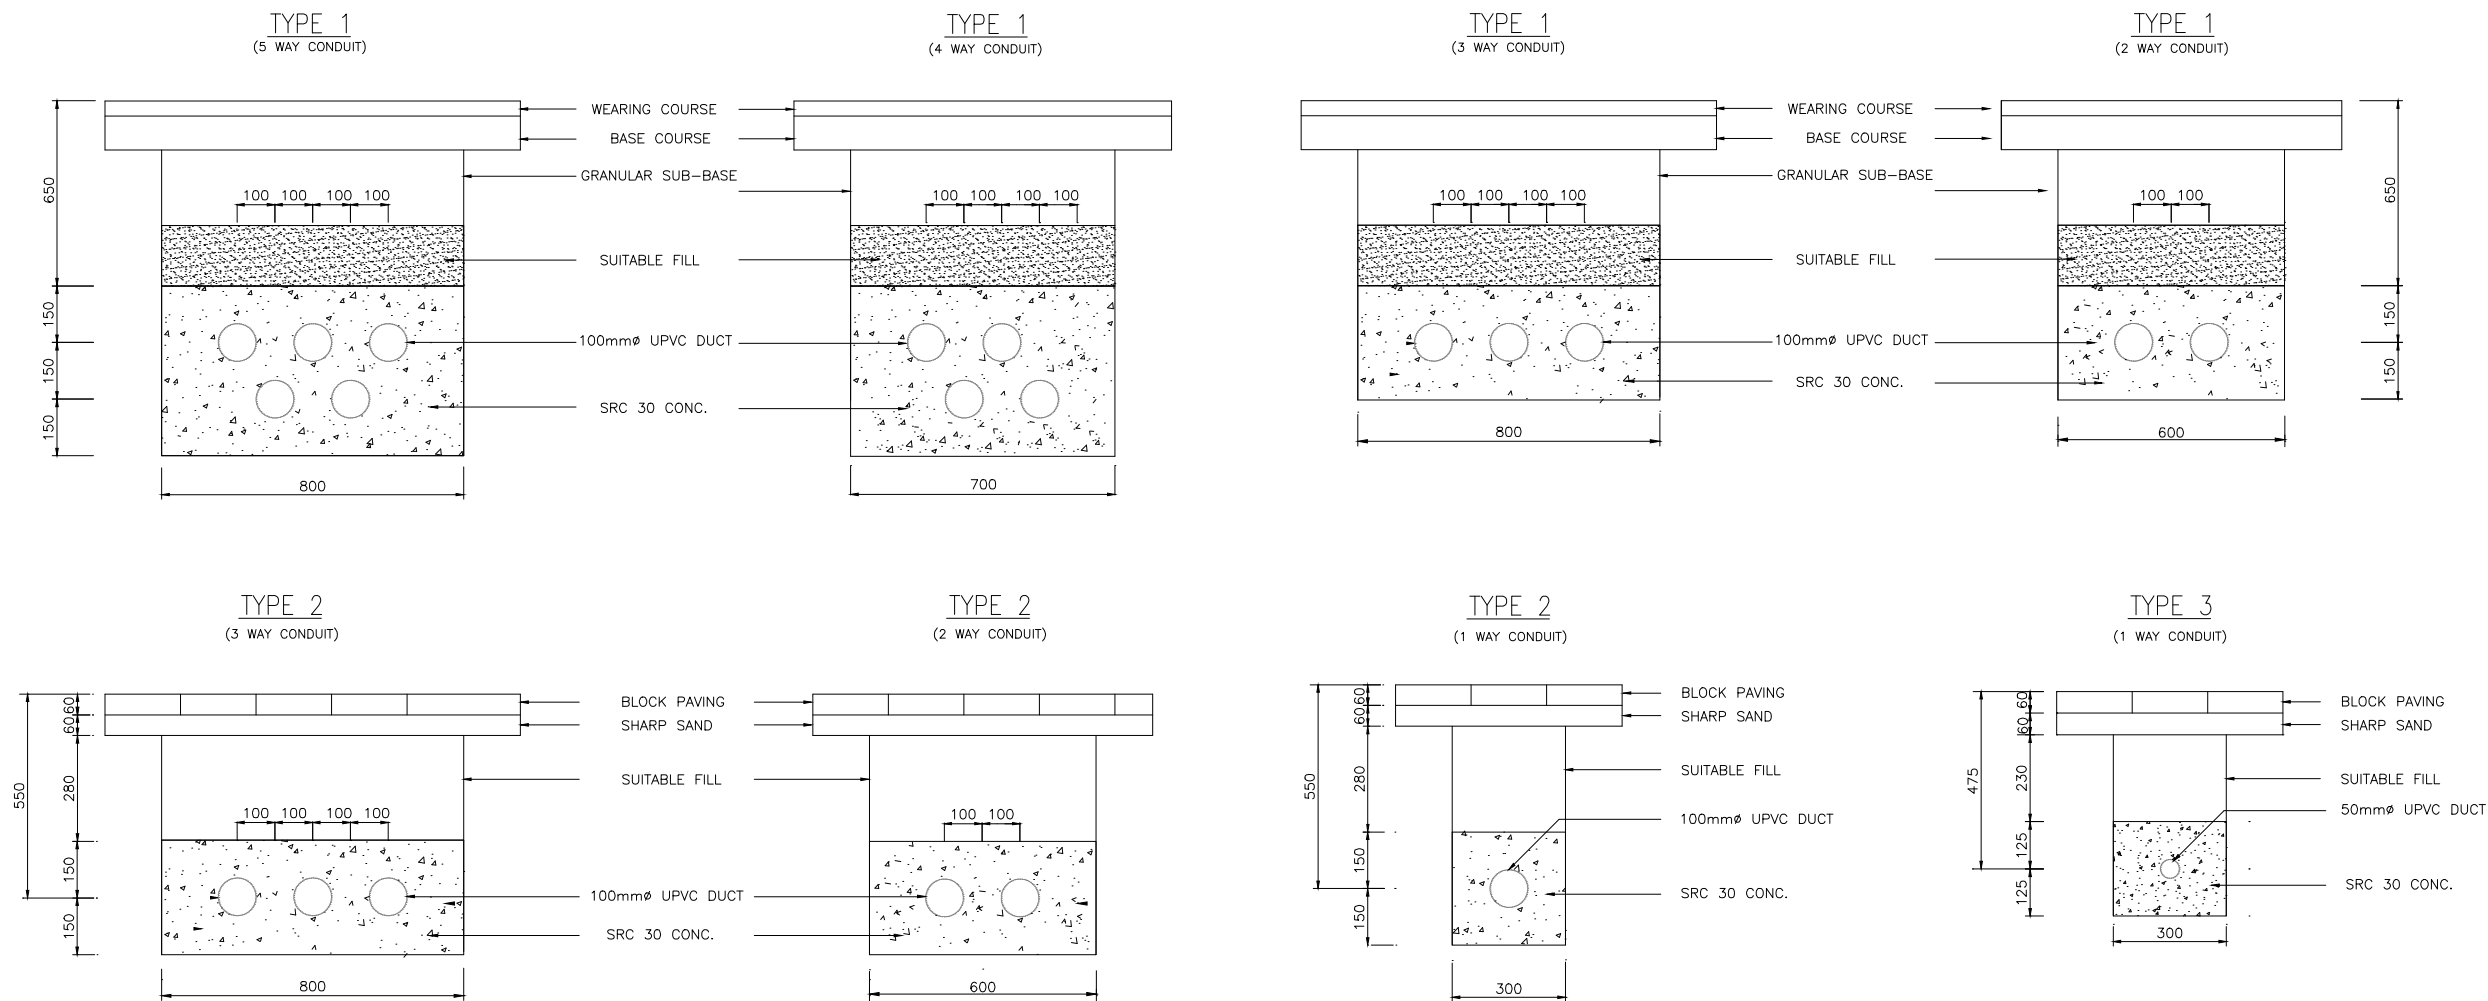

Rev.	Date	Revision Details	Appd.
هيئة الأشغال العامة Public Works Authority			
P.O.Box 22188 Tel.: (0974) 44950000 Fax.: (0974) 44950999 www.ashghal.gov.qa			
PA PROJECTS AFFAIRS			
QCS Section: 6 (ROADWORKS) PART 16 (TRAFFIC SIGNALS)			
Drawing Title: STANDARD DETAIL DUCTS AND CHAMBERS			
Approved: C.BANFIELD		Sheet No: 1 OF 1	
Date: MARCH 2016		Scale: NTS	
Drawing Number: SD 6-16-101			Revision: 0