






SIGNAL POLE AND HEAD DETAILS

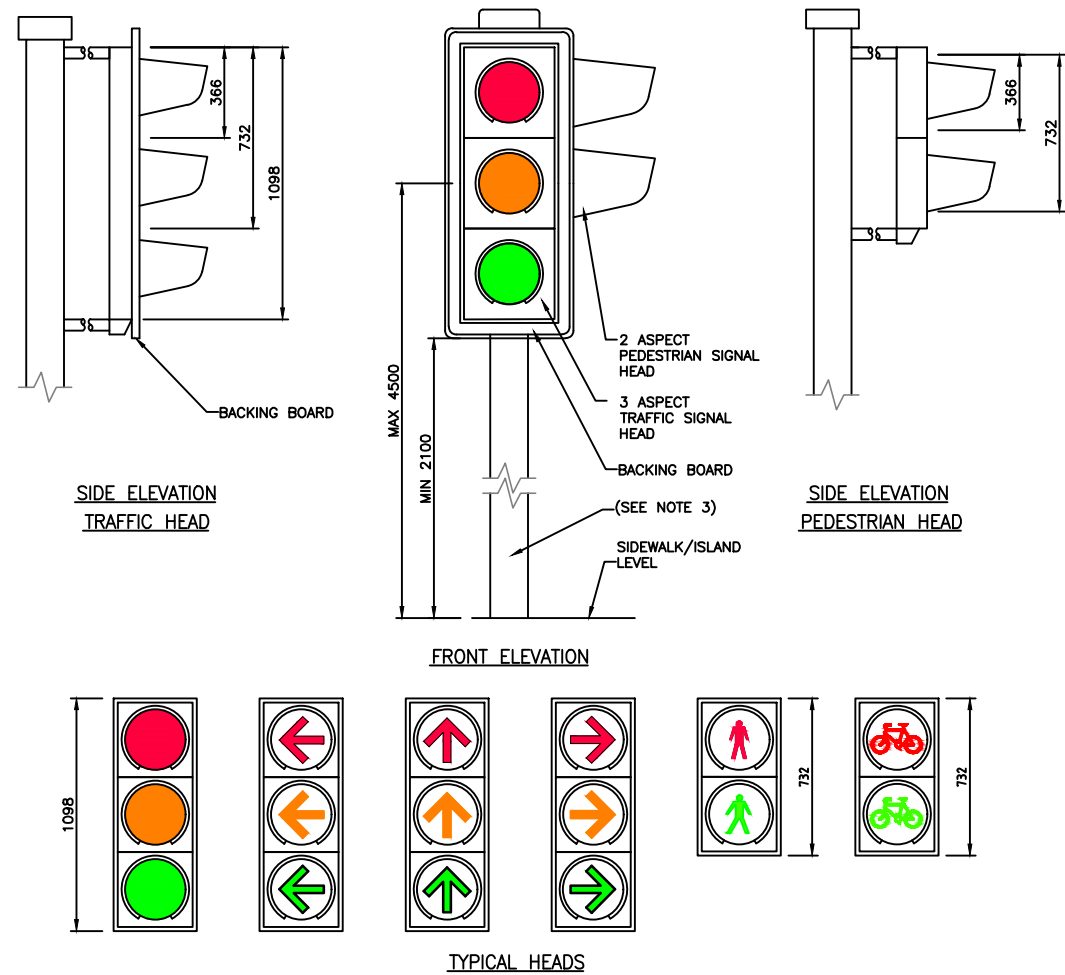


PRECAST TRAFFIC SIGNAL POLE FOUNDATION DETAIL

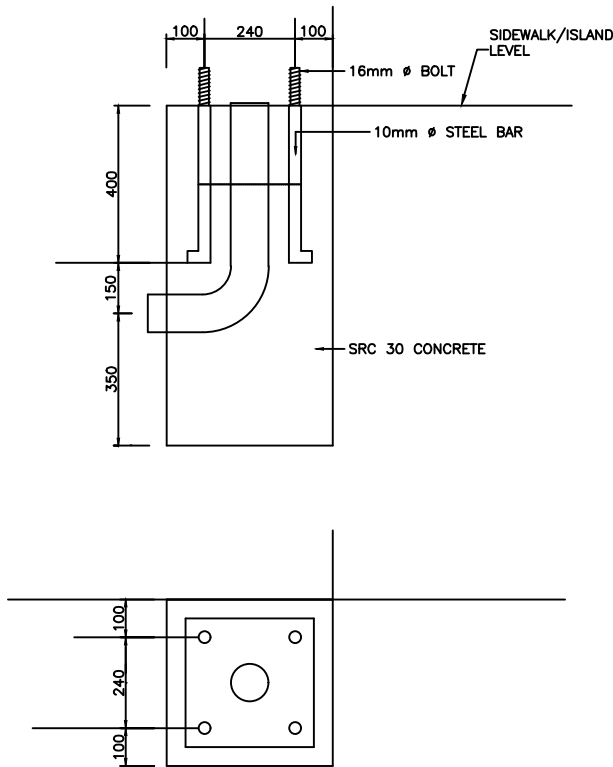

TRAFFIC SIGNAL RETENTION SOCKET DETAIL

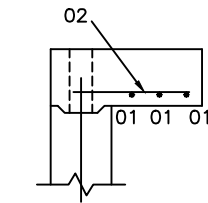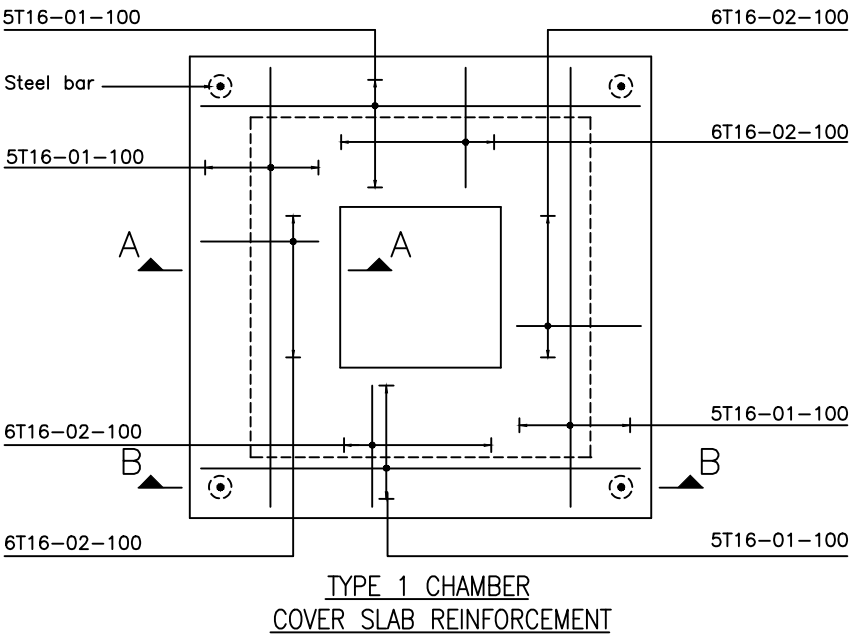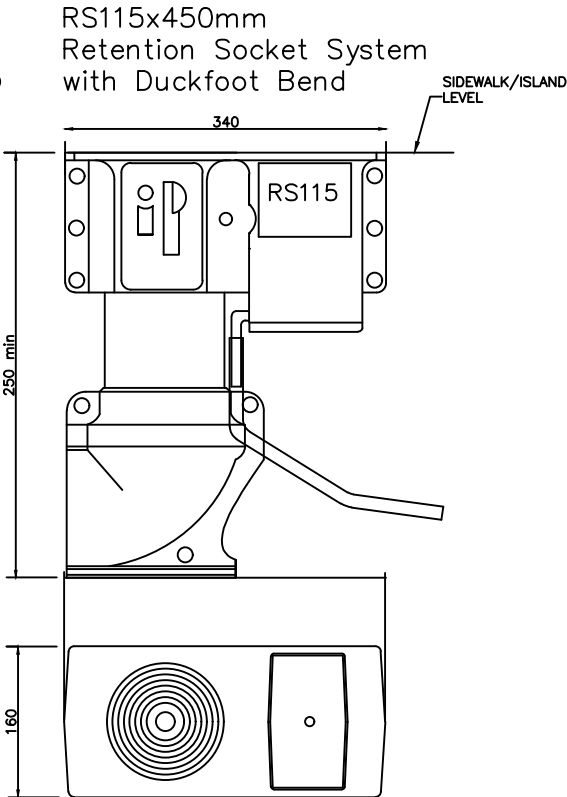

SECTION A-A

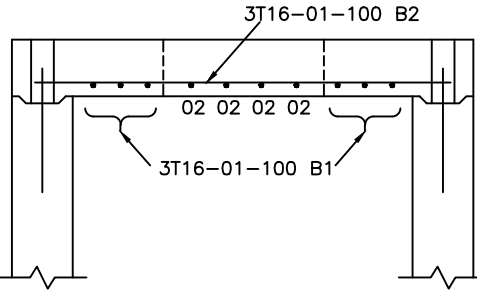

SECTION B-B

- NOTES:
1. ALL DIMENSIONS ARE IN MILLIMETERS UNLESS OTHERWISE STATED eg 24 METERS.
 2. ALL CIVIL WORKS ASSOCIATED WITH THE TRAFFIC SIGNAL SHALL BE SUPERVISED AND APPROVED BY THE CONCERNED DEPARTMENT WITHIN PWA REPRESENTATIVE AND THE SUPERVISING ENGINEER ON SITE.
 3. TRAFFIC SIGNAL POLE SHALL BE 110mm GALVANIZED STEEL WITH 3mm WALL THICKNESS.
 4. STOP LINE DISTANCE TO BE INCREASED FROM 3 TO 5 METERS WHEN THERE IS MORE THAN TWO (2) LANES.

Rev.	Date	Revision Details	Appd.
هيئة الأشغال العامة Public Works Authority			
P.O.Box 22188 Tel. : (0974) 44950000 Fax. : (0974) 44950999 www.ashghal.gov.qa			
PA PROJECTS AFFAIRS			
QCS Section: 6 (ROAD WORKS) PART 16 (TRAFFIC SIGNALS)			
Drawing Title: STANDARD DETAIL POLES, HEADS AND COVER SLABS			
Approved: C.BANFIELD		Sheet No: 1 OF 1	
Date: MARCH 2016		Scale: NTS	
Drawing Number: SD 6-16-102			Revision: 0