



TRAFFIC ISLAND GENERAL ARRANGEMENT DETAIL
FOR ISLANDS WITHIN A CONTROLLED PEDESTRIAN CROSSING

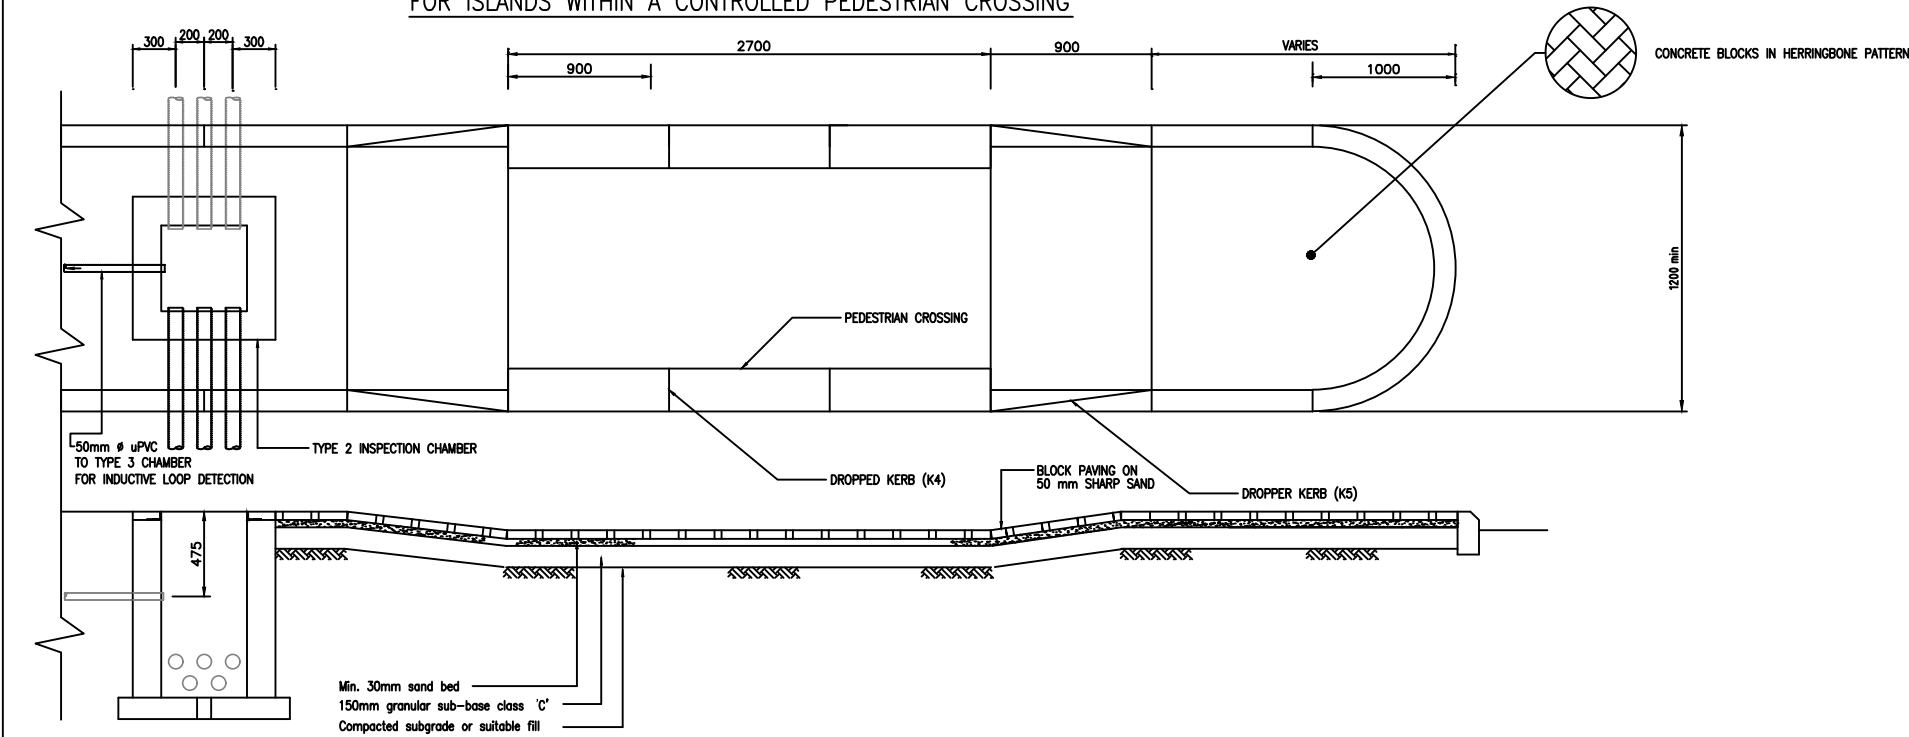

TRAFFIC ISLAND GENERAL ARRANGEMENT DETAIL
FOR CONTROLLED STAGGERED PEDESTRIAN CROSSING

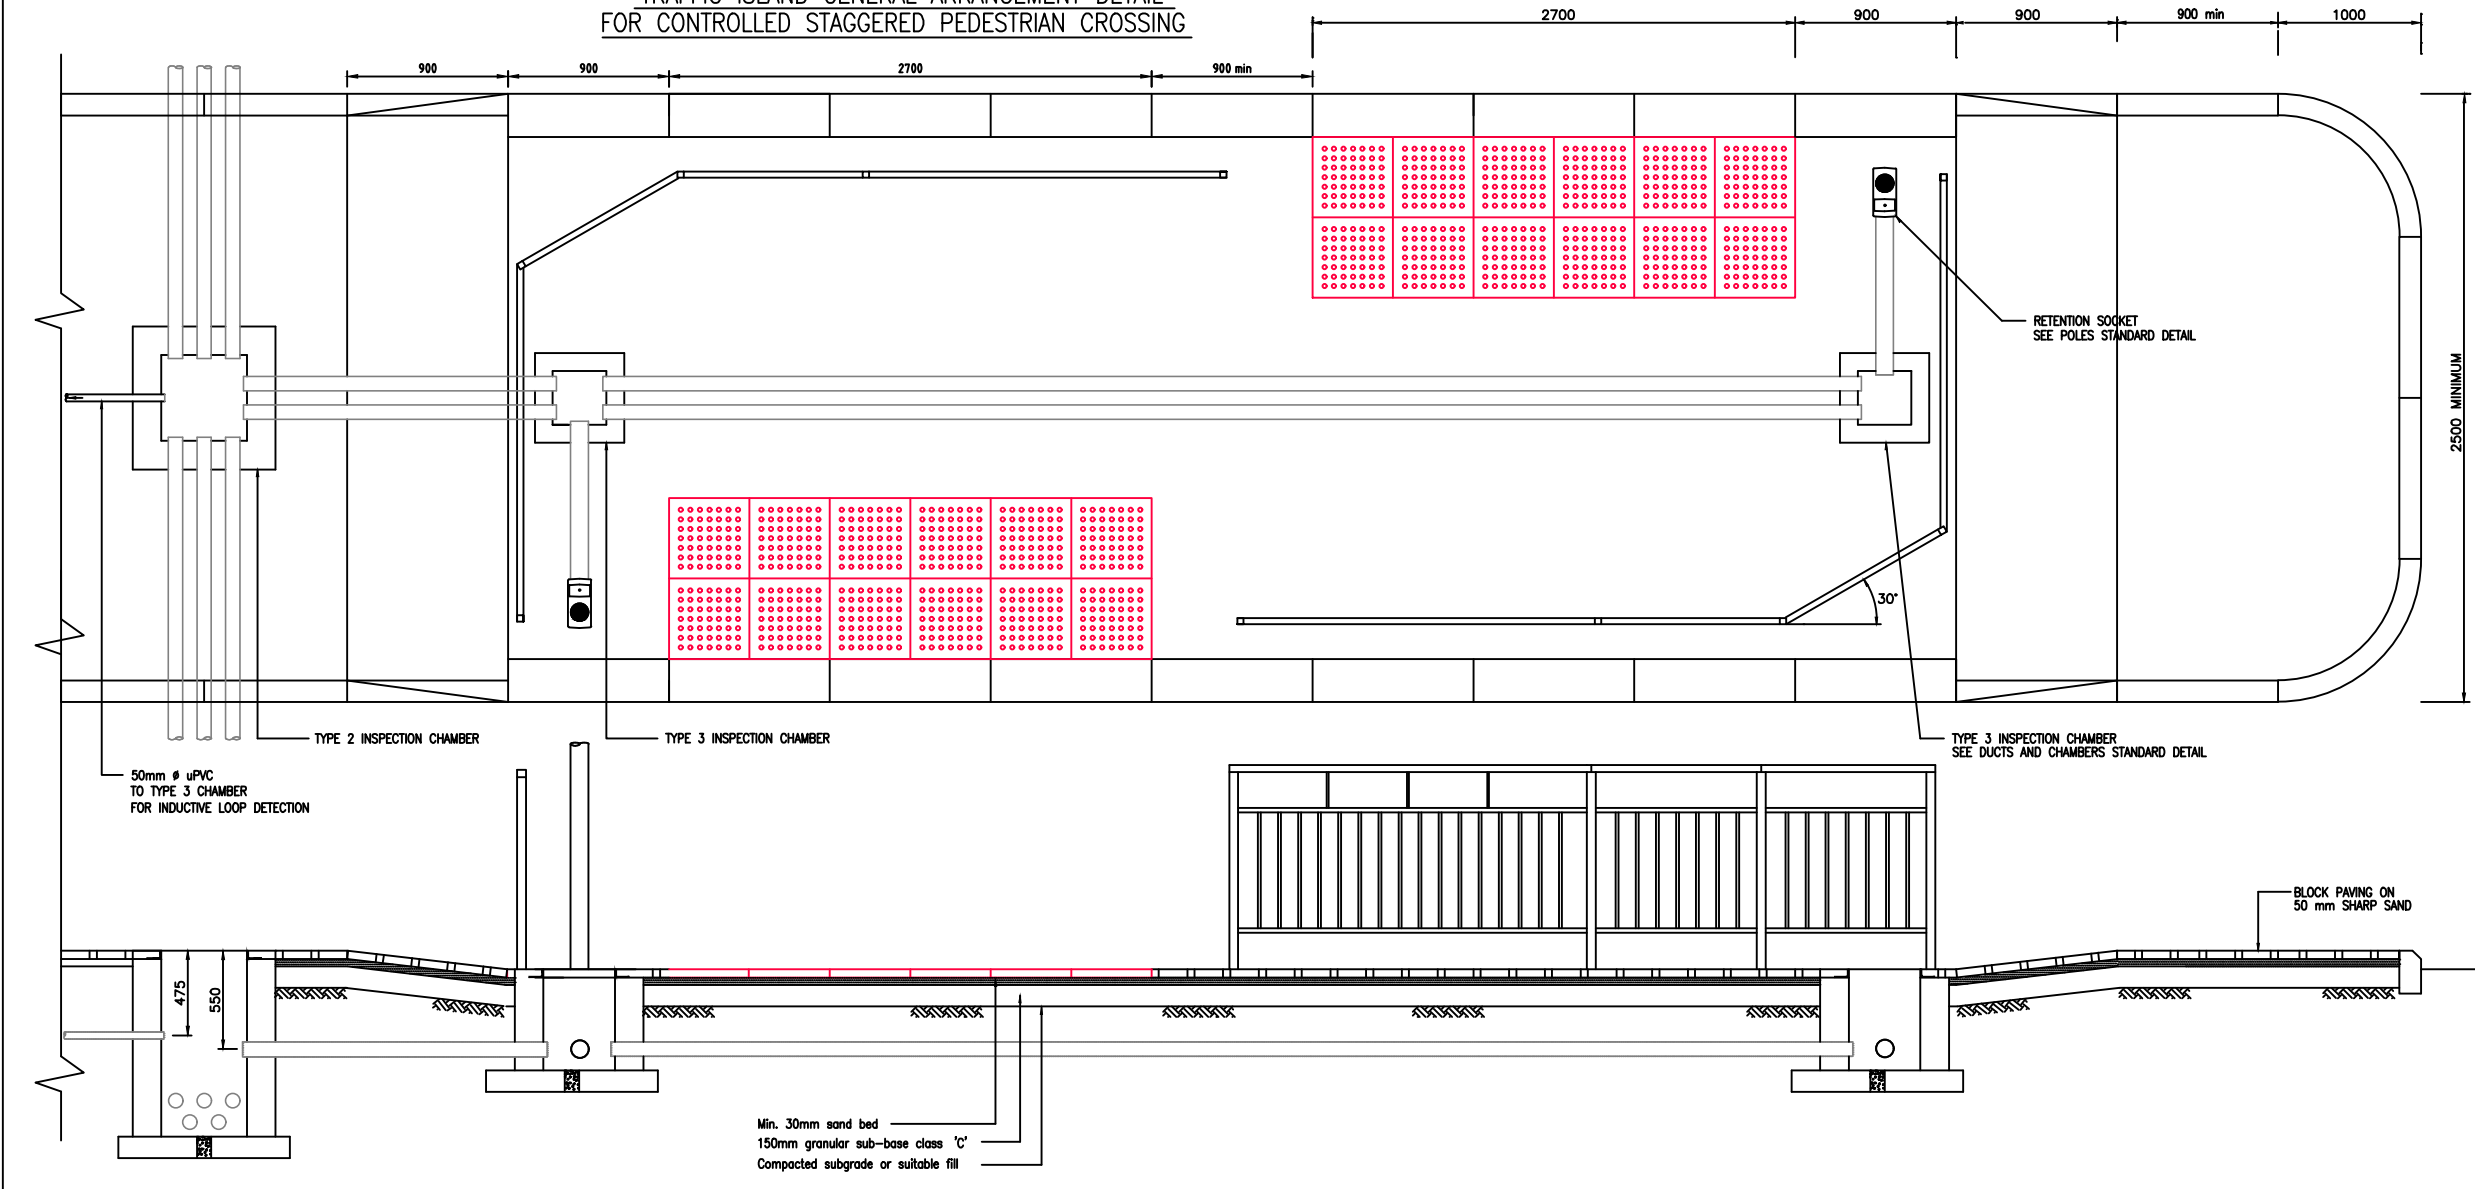

NOTES:

1. ALL DIMENSIONS ARE IN MILLIMETERS UNLESS OTHERWISE STATED eg 24 METERS.
2. ALL CIVIL WORKS ASSOCIATED WITH THE TRAFFIC SIGNAL SHALL BE SUPERVISED AND APPROVED BY THE CONCERNED DEPARTMENT WITHIN PWA REPRESENTATIVE AND THE SUPERVISING ENGINEER ON SITE.

Rev.	Date	Revision Details	Appd.

هيئة الأشغال العامة
Public Works Authority
P.O.Box 22188
Tel.: (0874) 44950000
Fax.: (0874) 44950999
www.ashghal.gov.qa



PA
PROJECTS AFFAIRS

QCS Section: 6 (ROADWORKS)
PART 16 (TRAFFIC SIGNALS)

Drawing Title:

STANDARD DETAIL
PEDESTRIAN ISLANDS

Approved: C.BANFIELD	Sheet No: 1 OF 1
Date: MARCH 2016	Scale: NTS
Drawing Number: SD 16-105	Revision: 0