


PLAN OF GULLY AND MANHOLE ARRANGEMENT

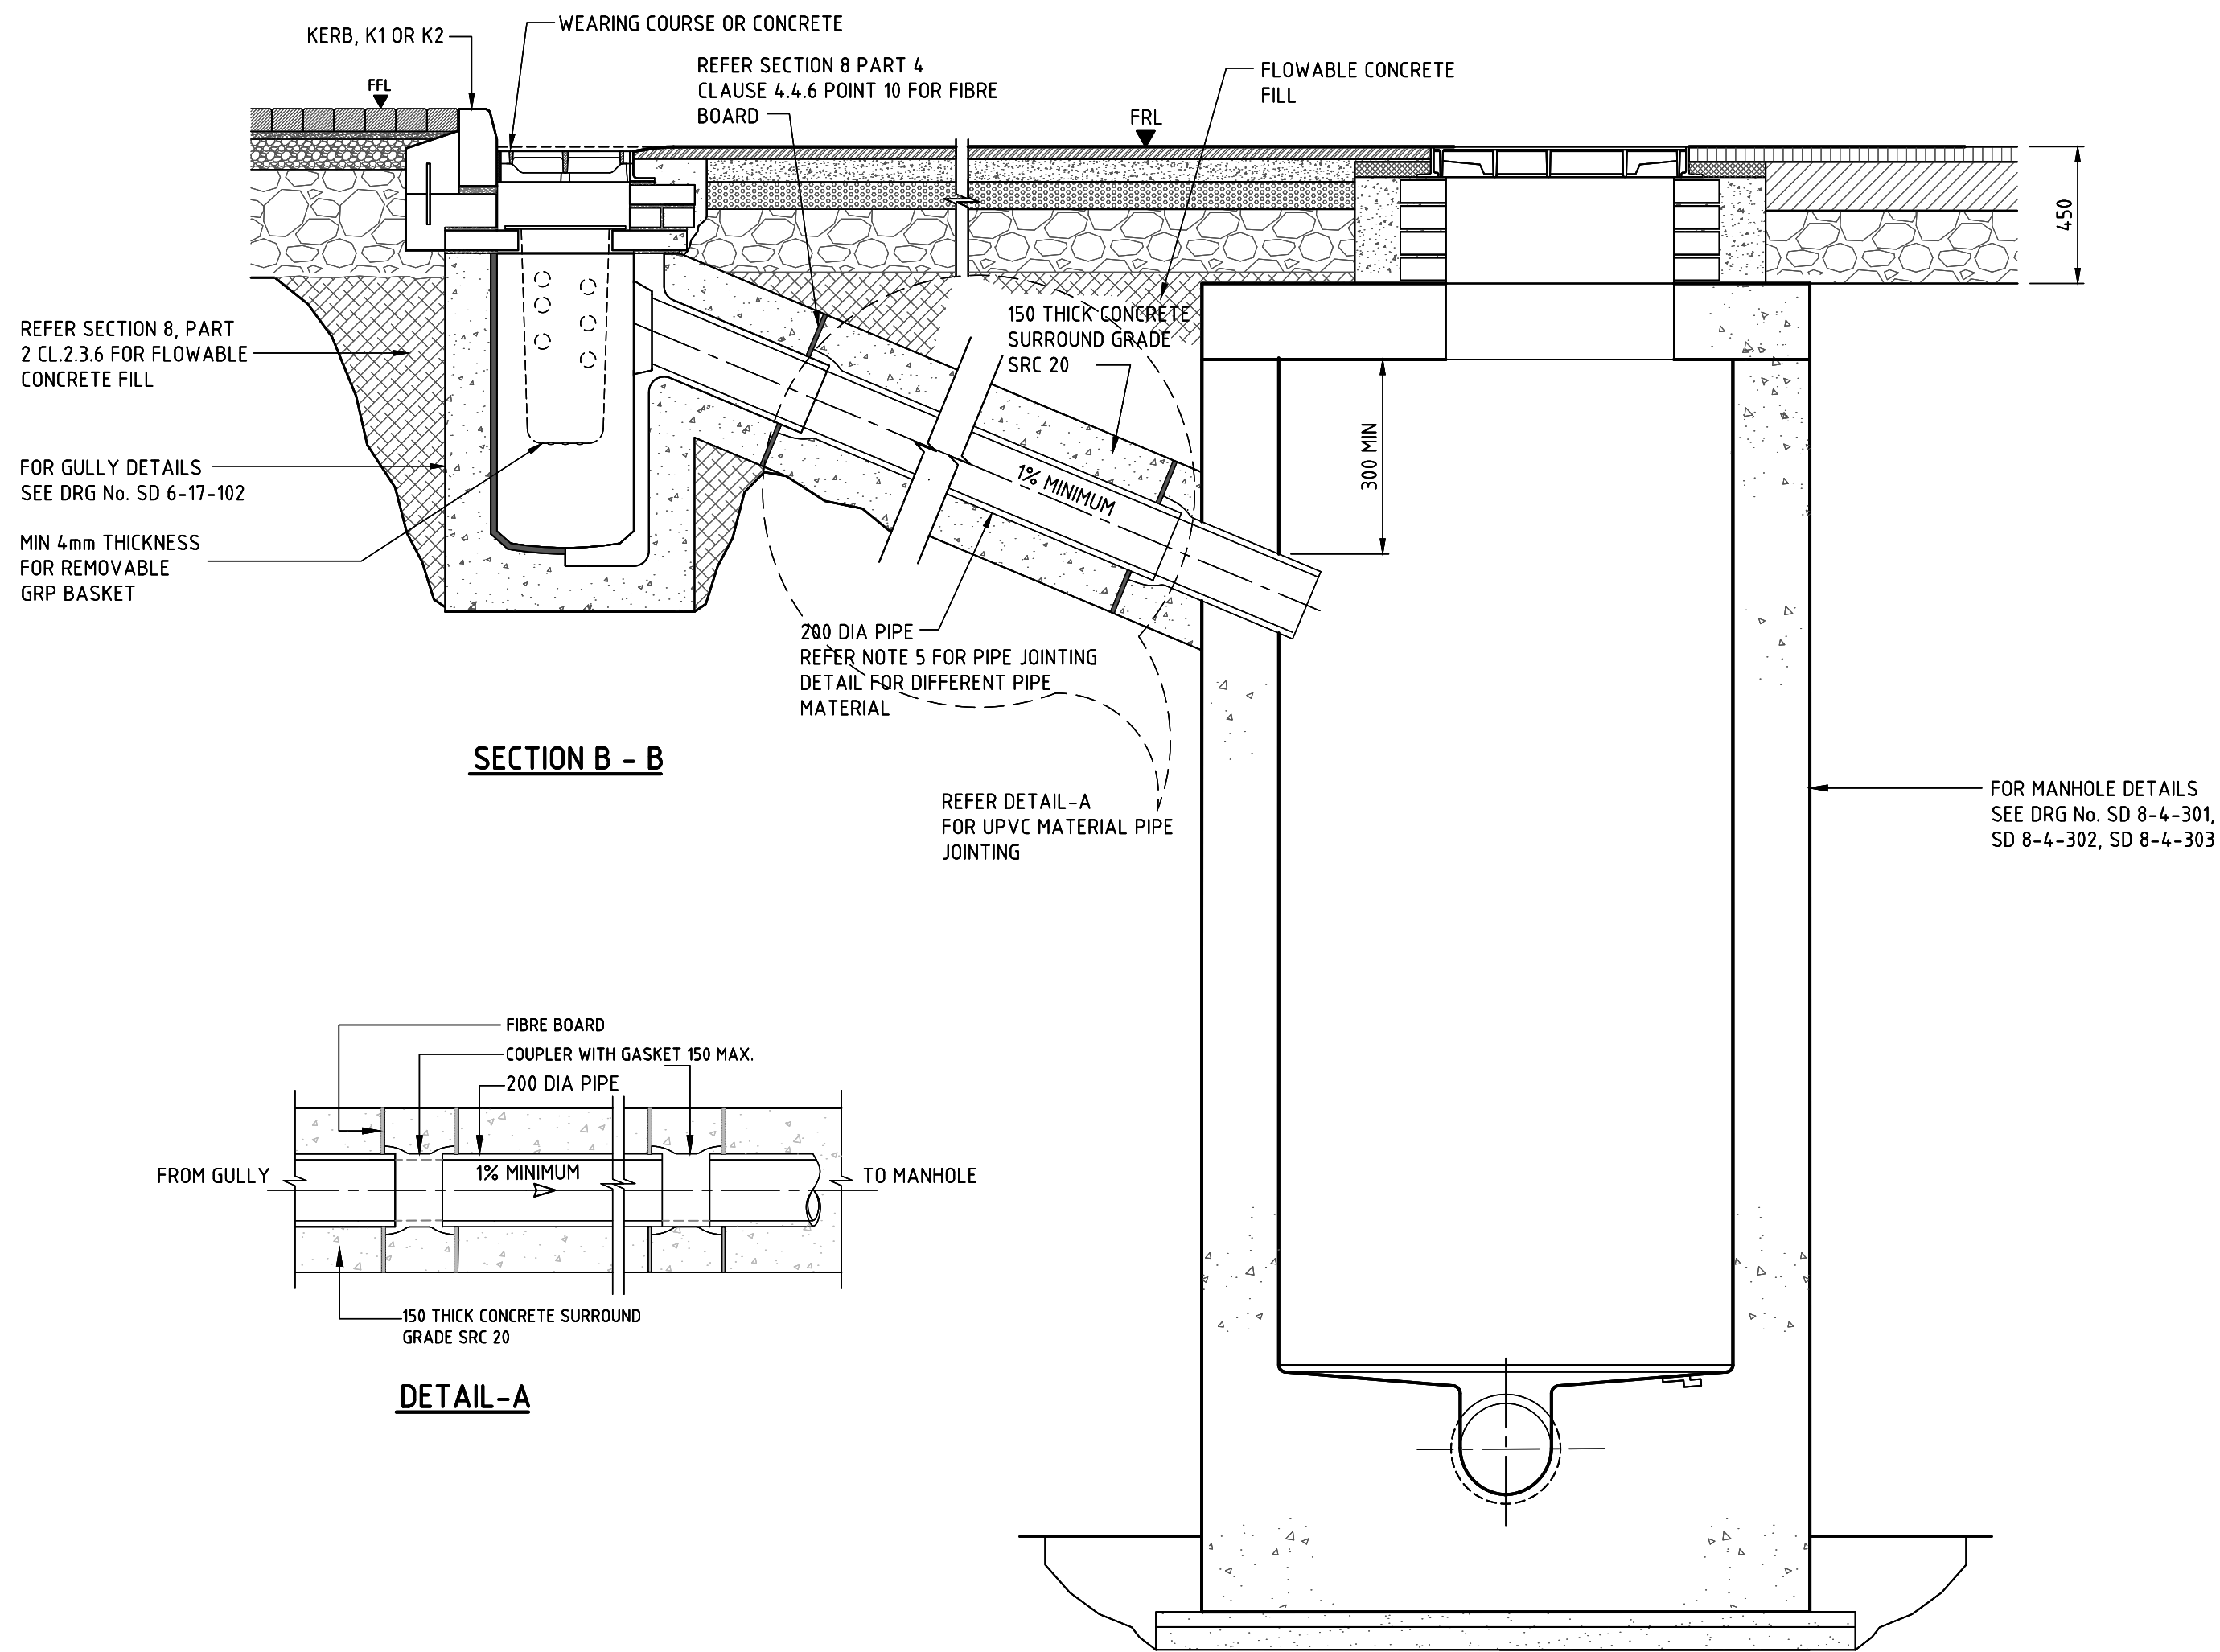

SECTION A - A

NOTES:

1. ALL DIMENSIONS ARE IN MILLIMETRES UNLESS OTHERWISE STATED.
2. ALL MATERIALS AND WORKMANSHIP SHALL BE IN ACCORDANCE WITH THE CURRENT Q.C.S. UNLESS OTHERWISE AGREED WITH THE ENGINEER.
3. FOR GENERAL NOTES, LEGEND AND ABBREVIATIONS REFER TO DWG No. SD 1-1-101.
4. GULLY POT TO BE SURROUNDED BY 150 MINIMUM SRC 20 CONCRETE.
5. CONTRACTOR OR USER HAS TO PREPARE THE SHOP DRAWING FOR GULLY PIPE CONNECTION JOINT BASED ON MATERIAL USED AND AS ADVISED BY PIPE MATERIAL SUPPLIER. THIS TYPICAL DRAWINGS SHALL BE REVIEWED BY SUPERVISION CONSULTANT AND APPROVED BY ENGINEER INCHARGE
6. POLYTHENE SHEET (1000 GAUGE) SHALL BE PROVIDED TO SURROUNDING CONCRETE TO GULLY CONNECTION PIPE.

5	MAR 21	ISSUED FOR USE	
4	APR 19	ISSUED FOR USE	
3	01 MAR 19	REVALIDATED ISSUE	
2	03MAY16	ISSUED FOR USE	
1	01DEC15	ISSUED FOR USE	
0	15SEP13	ISSUED FOR USE	
Rev.	Date	Revision Details	Appd.

هيئة الأشغال العامة
Public Works Authority

P.O.Box: 22188
Tel.: 00974 44950000
Fax: 00974 44950999
PA
PROJECTS AFFAIRS

قطر تستحق الأفضل
Qatar Deserves The Best
www.ashghal.gov.qa

QCS Section:
Section 6 - Road Works
Part 17 - Road Drainage

Drawing Title:

GULLY TO MANHOLE
CONNECTION DETAILS

Approved:	Sheet No:	1 OF 1
Date:	APRIL 2019	Scale: 1:20 on A1
Drawing Number:	SD 6-17-103	Revision: 5