



**SECTION C-C**  
(SCALE 1:50)

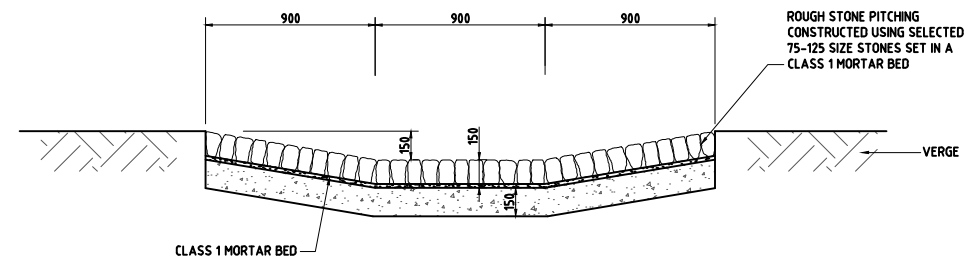

**SECTION D-D**  
(SCALE 1:50)

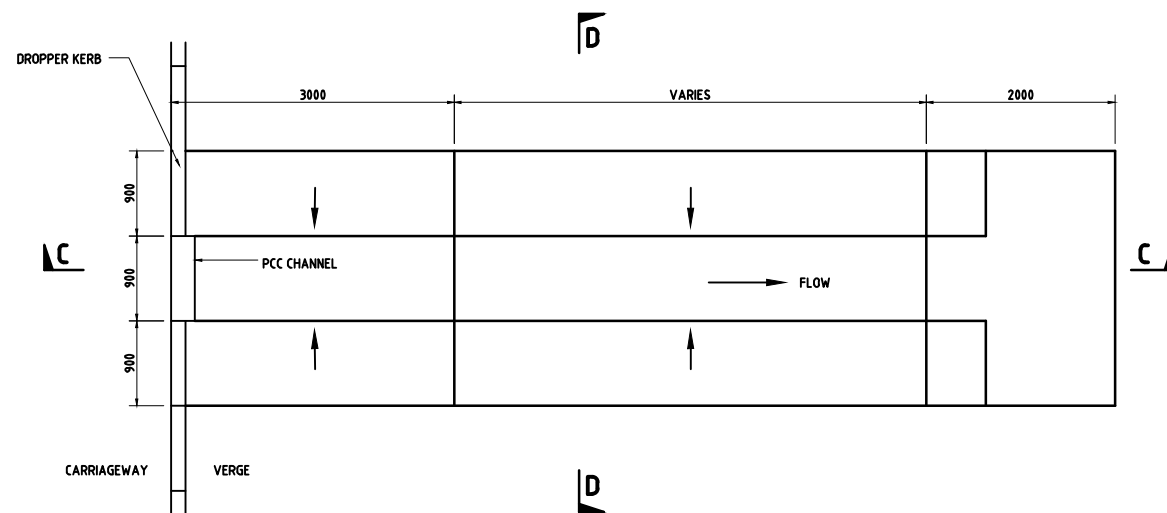

**PLAN VIEW OF SURFACE WATER OUTLET**  
(SCALE 1:100)

**NOTES:**

1. ALL DIMENSIONS ARE IN MILLIMETRES UNLESS OTHERWISE STATED.
2. ALL MATERIALS AND WORKMANSHIP SHALL BE IN ACCORDANCE WITH THE CURRENT Q.C.S. UNLESS OTHERWISE AGREED WITH THE ENGINEER.
3. PRECAST CONCRETE BLOCKS SET IN CEMENT MORTAR MAY BE USED AS AN ALTERNATIVE TO PITCHING. SHOP DRAWINGS SHALL BE SUBMITTED FOR APPROVAL BY THE ENGINEER.

5	OCT 19	ISSUED FOR USE	
4	APR 19	ISSUED FOR USE	
3	01 MAR 19	REVALIDATED ISSUE	
2	01 MAY 16	ISSUED FOR USE	
1	01 DEC 15	ISSUED FOR USE	
0	15 SEP 13	ISSUED FOR USE	

Rev.	Date	Revision Details	Appd.
------	------	------------------	-------

هيئة الأشغال العامة  
Public Works Authority

P.O. Box: 22188  
Tel.: 00974 44950000  
Fax: 00974 44950999

قطر تستحق الأفضل  
Qatar Deserves The Best  
www.ashghal.gov.qa

PROJECTS AFFAIRS

QCS Section:  
Section 6 - Road Works  
Part 17 - Road Drainage

Drawing Title:  
**CHUTE DETAILS**

Approved:	Sheet No: 1 OF 1
Date: OCT 2019	Scale: N.T.S.
Drawing Number: SD 6-17-109	Revision: 5