




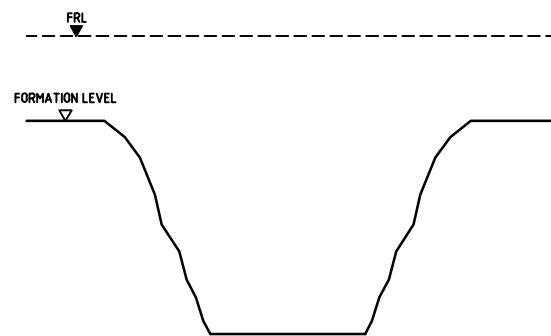


STEP 1
EXCAVATE PIT FOR GULLY
(AFTER ROADWAY SUB-GRADE/FORMATION LEVEL)
PREPARE BASE

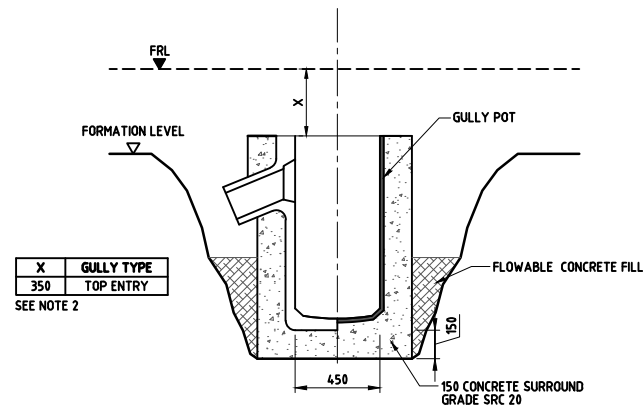


STEP 2
INSTALL GULLY POT AND 150 mm CONCRETE SURROUND AND PARTIAL
BACKFILL WITH FLOWABLE FILL

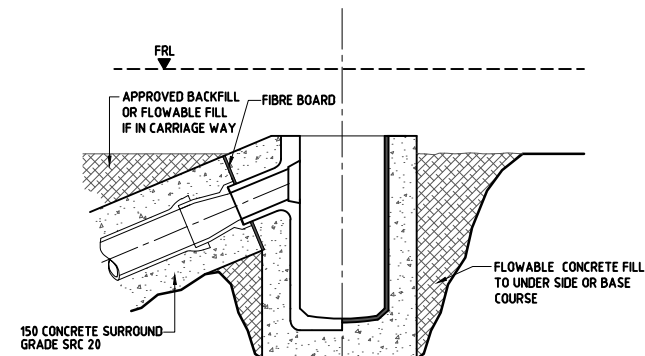


STEP 3
EXCAVATE PIPE TRENCH AND INSTALL
PIPE AND CONCRETE SURROUND AND
BACKFILL WITH FLOWABLE FILL

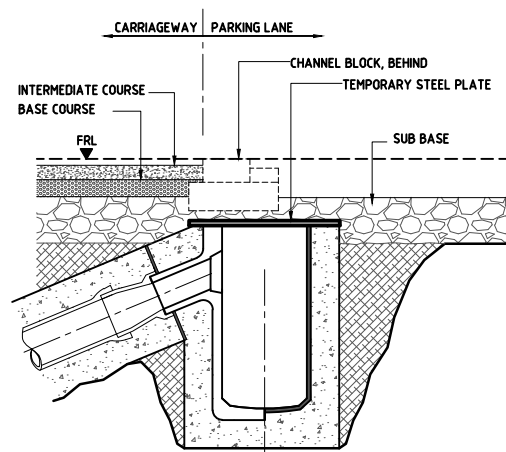


STEP 4
INSTALL TEMPORARY STEEL PLATE AND CONSTRUCT SUB BASE
CONSTRUCT ADJACENT KERBS AND FOUNDATIONS.
LAY BASE COURSE AND INTERMEDIATE COURSE

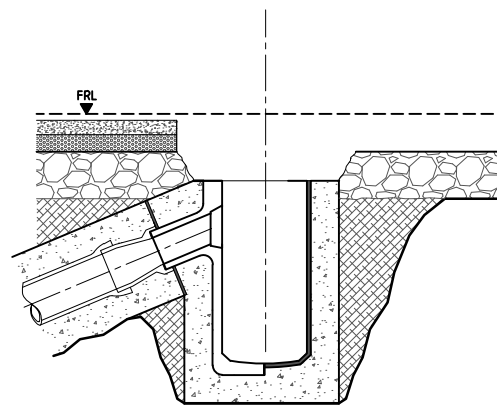


STEP 5
SAW CUT AND REMOVE BASE COURSE AND SUB BASE
REMOVE STEEL PLATE, TRIM EXCAVATION

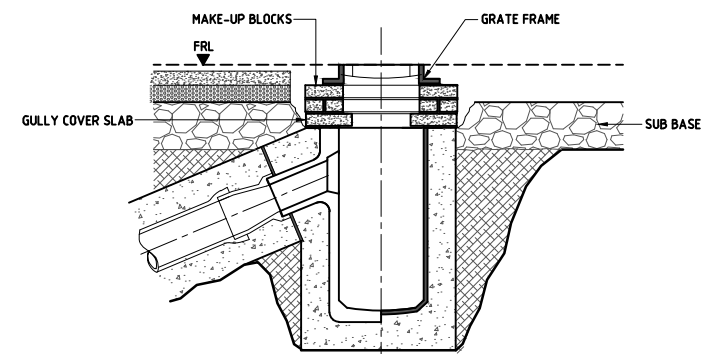

STEP 6
INSTALL MAKE-UP BLOCKS AND GRATE FRAME

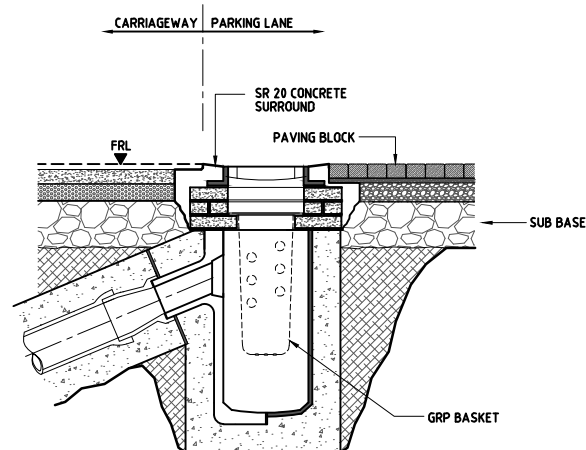

STEP 7
INSTALL CLOSURE PIECE FOR KERBS OR
CHANNEL BLOCK, INSTALL CONCRETE SURROUND

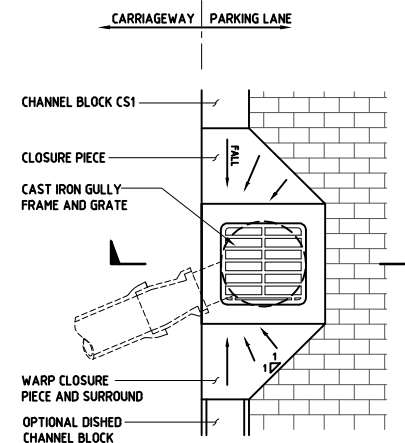

PLAN

NOTES:

1. ALL DIMENSIONS ARE IN MILLIMETRES UNLESS OTHERWISE STATED.
2. FOR TOP ENTRY GULLY X VALUE BASED ON 2 MAKE-UP BLOCKS, 1 GULLY SLAB AND 100mm HEIGHT OF GRATE FRAME.
3. THIS DRAWING SHALL BE READ IN CONJUNCTION WITH STANDARD DRAWING No. SD 6-17-102.

LEGEND:

FRL	FINISHED ROAD LEVEL
GRP	GLASS REINFORCED PLASTIC

Rev.	Date	Revision Details	Appd.
1	APR 19	ISSUED FOR USE	
0	01 MAR 19	ISSUED FOR USE	
هيئة الأشغال العامة Public Works Authority			
P.O.Box: 22188 Tel.: 00974 44950000 Fax: 00974 44950999 PA PROJECTS AFFAIRS			
QCS Section: Section 6 - Road Works Part 17 - Road Drainage			
Drawing Title: TOP INLET GULLY INSTALLATION SEQUENCE			
Approved:		Sheet No: 1 OF 1	
Date: APRIL 2019		Scale: NTS	
Drawing Number: SD 6-17-111			Revision: 1