




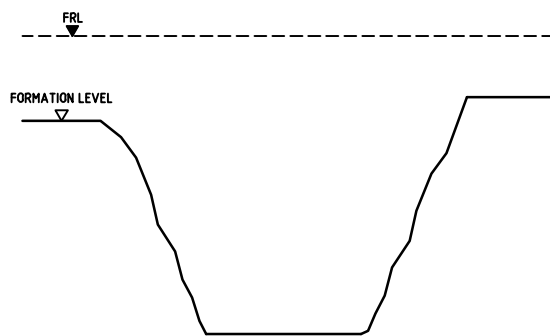


STEP 1
EXCAVATE PIT FOR GULLY
(AFTER ROADWAY SUB-GRADE/FORMATION LEVEL)
PREPARE BASE

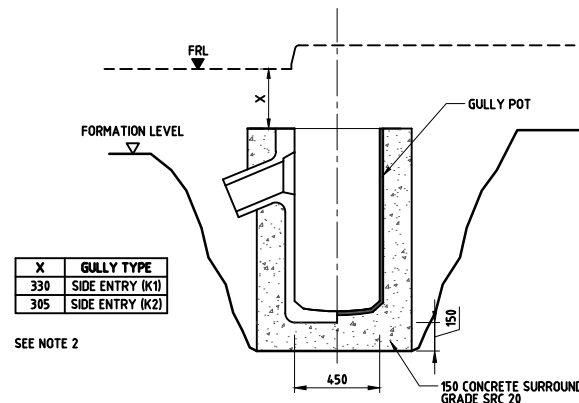


STEP 2
INSTALL GULLY POT AND 150 mm CONCRETE SURROUND

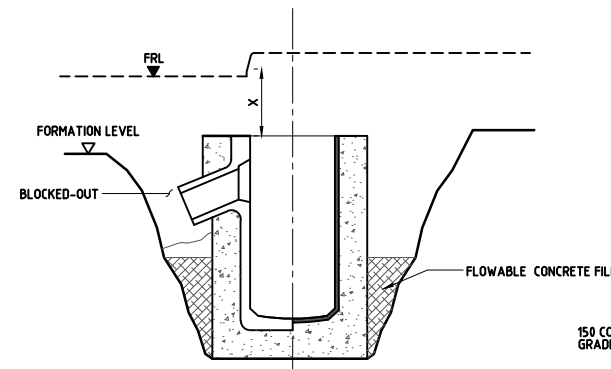


STEP 3
PROVIDE BLOCKOUT AT PIPE OPENING AND BACKFILL WITH FLOWABLE FILL

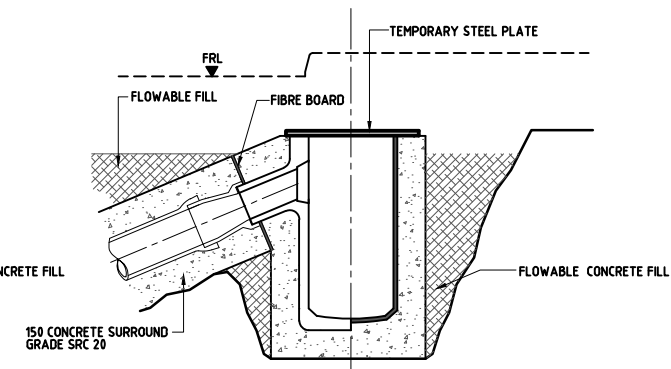


STEP 4
EXCAVATE PIPE TRENCH AND INSTALL PIPE,
SURROUND AND BACKFILL
COVER GULLY W/ TEMPORARY STEEL PLATE

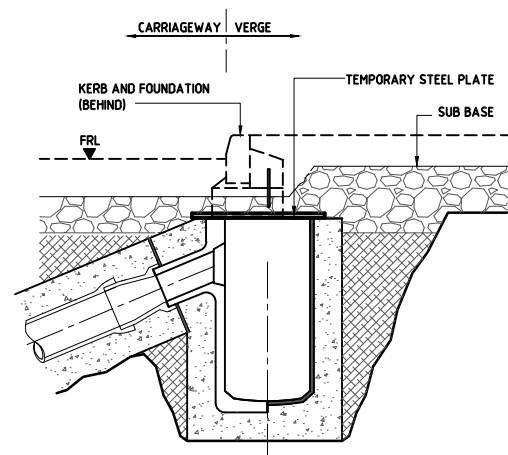


STEP 5
CONSTRUCT SUB BASE CONSTRUCT KERBS AND FOUNDATIONS.
DO NOT INSTALL KERB AND FOUNDATION WITHIN AREA OF GULLY,
BLOCKS, AND FRAME AT THIS TIME.

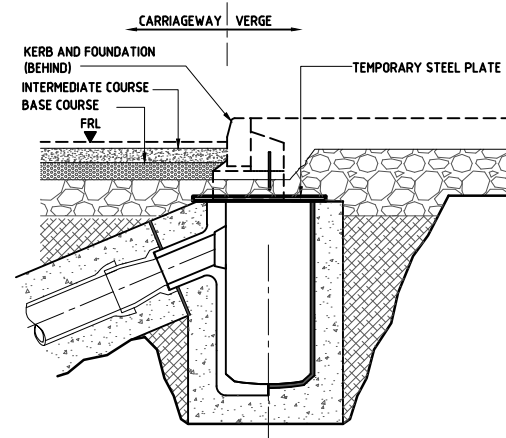


STEP 6
LAY BASE COURSE AND INTERMEDIATE COURSE

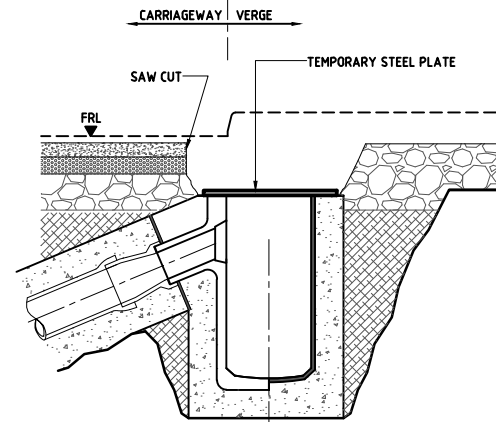


STEP 7
SAW CUT AND REMOVE BASE COURSE AND SUB BASE
REMOVE STEEL PLATE, TRIM EXCAVATION

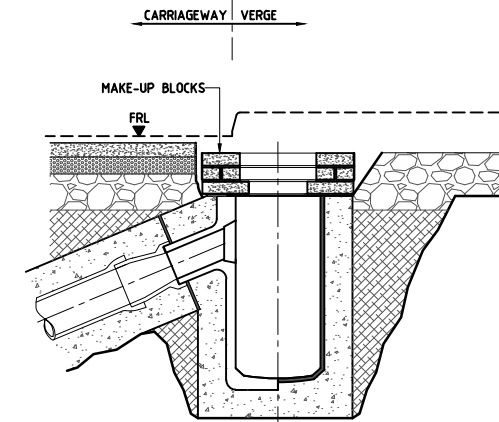


STEP 8
INSTALL GULLY COVER SLAB AND MAKE-UP BLOCKS

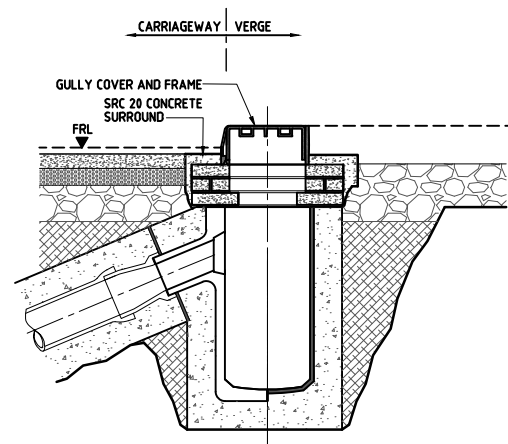

STEP 9
INSTALL GULLY COVER AND FRAME, PROVIDE CONCRETE SURROUND

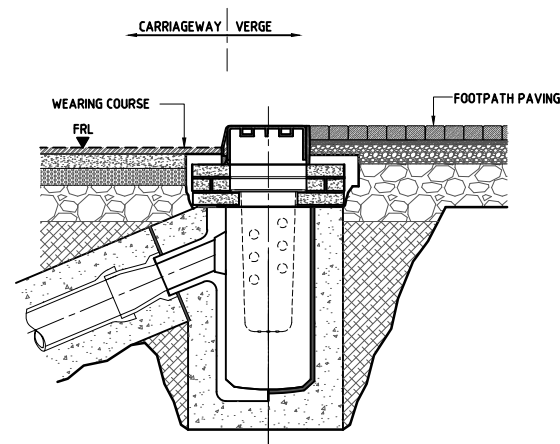

STEP 10
CONSTRUCT KERB CLOSURE PIECE, LAY WEARING COURSE, AND
CONSTRUCT FOOTPATH

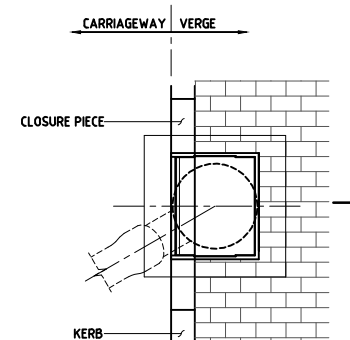

PLAN

NOTES:

1. ALL DIMENSIONS ARE IN MILLIMETRES UNLESS OTHERWISE STATED.
2. SIDE ENTRY GULLY X VALUE BASED ON 3 MAKE-UP BLOCKS AND 205mm HEIGHT OF GRATE FRAME.

LEGEND:

FRL FINISHED ROAD LEVEL

1	APR 19	ISSUED FOR USE		
0	01 MAR 19	ISSUED FOR USE		
Rev.	Date	Revision Details	Appd.	
هيئة الأشغال العامة Public Works Authority P.O. Box: 22188 Tel.: 00974 44950000 Fax: 00974 44950999 قطر تستحق الأفضل Qatar Deserves The Best www.ashghal.gov.qa				
PROJECTS AFFAIRS QCS Section: Section 6 - Road Works Part 17 - Road Drainage				
Drawing Title: SIDE OR KERB INLET GULLY INSTALLATION SEQUENCE				
Approved:		Sheet No: 1 OF 1		
Date: APRIL 2019		Scale: NTS		
Drawing Number: SD 6-17-113				Revision: 1