


CROSS SECTION

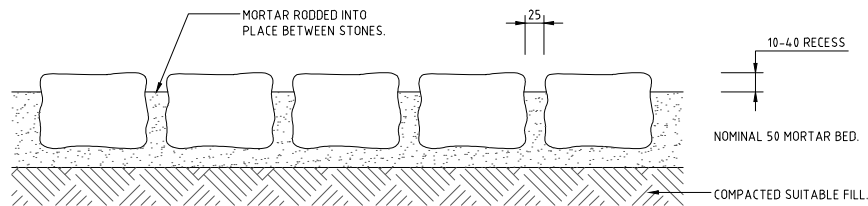

SECTION A-A

- NOTES:
1. ALL DIMENSIONS ARE IN MILLIMETRES UNLESS OTHERWISE STATED.
 2. ALL MATERIALS AND WORKMANSHIP SHALL BE IN ACCORDANCE WITH THE CURRENT Q.C.S. UNLESS OTHERWISE AGREED WITH THE ENGINEER.
 3. EXPANSION JOINTS SHALL BE PROVIDED AT 12 METRE INTERVALS. JOINTS SHALL COMPRISE A GAP IN THE STONE PITCHING OF 15mm WIDTH FILLED WITH A COMPRESSIBLE PREFORMED EXPANSION JOINT FILLER TO THE APPROVAL OF THE ENGINEER.

Rev.	Date	Revision Details	Appd.
1	20MAR16	ISSUED FOR USE	
0	15SEP13	ISSUED FOR USE	

هيئة الأشغال العامة
Public Works Authority
P.O.Box 22188
Tel. : (0974) 44950000
Fax : (0974) 44950999
www.ashghal.gov.qa



PA
PROJECTS AFFAIRS

QCS Section:
Section 6 - Road Works
Part 19 - Miscellaneous

Drawing Title:

STONE PITCHING

Approved:	Sheet No:	1 OF 1
Date:	MARCH 2016	Scale: N.T.S.
Drawing Number:	SD 6-19-101	Revision: 1