



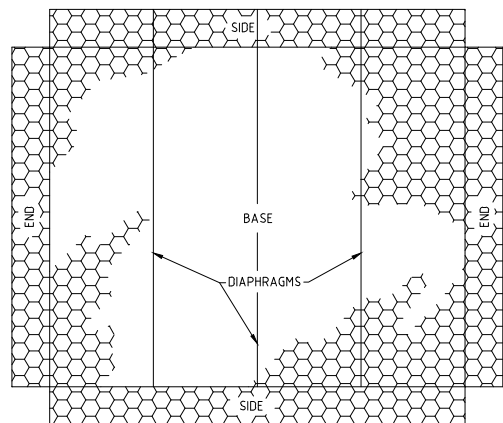

* LID IS SEPERATE UNIT AND IS NOT SHOWN IN FIGURE 1

FIGURE 1

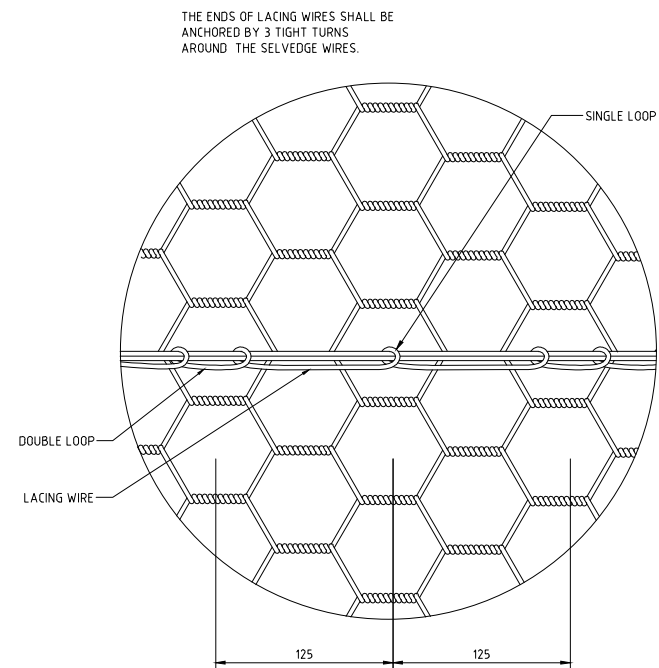

LACING DETAIL

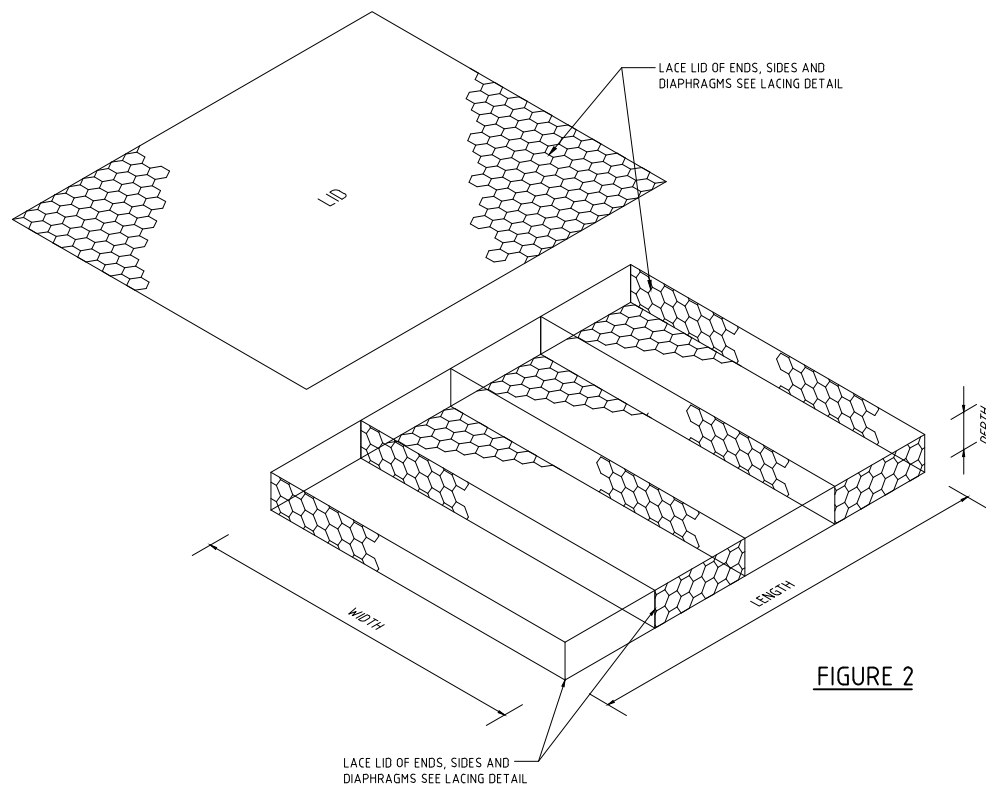


FIGURE 2

GABION SIZES

LETTER CODE OF SIZE	SIZE (M)			NUMBER OF DIAPHRAGMS	CAPACITY (CUM)
	LENGTH	WIDTH	DEPTH		
S	2.44	2.00	0.23	3	1.12
T	3.05	2.00	0.23	4	1.40
U	3.66	2.00	0.23	5	1.68

- NOTES:
1. ALL DIMENSIONS ARE IN MILLIMETRES UNLESS OTHERWISE STATED.
 2. ALL MATERIALS AND WORKMANSHIP SHALL BE IN ACCORDANCE WITH THE CURRENT Q.C.S. UNLESS OTHERWISE AGREED WITH THE ENGINEER.
 3. FOR GABIONS AND PROTECTION MATTRESS ASSEMBLY PROCEDURE REFER TO STANDARD DRAWING SD 6-19-201.

1	20MAR16	ISSUED FOR USE	
0	15SEP13	ISSUED FOR USE	
Rev.	Date	Revision Details	Appd.
هيئة الأشغال العامة Public Works Authority			
P.O.Box 22188 Tel. : (0974) 44950000 Fax : (0974) 44950999 www.ashghal.gov.qa			
قطر تستحق الأفضل Qatar Deserves The Best			
PA PROJECTS AFFAIRS			
QCS Section: Section 6 - Road Works Part 19 - Miscellaneous			
Drawing Title: GABION BLANKET			
Approved:		Sheet No: 2 OF 3	
Date: MARCH 2016		Scale: N.T.S.	
Drawing Number: SD 6-19-202			Revision: 1