

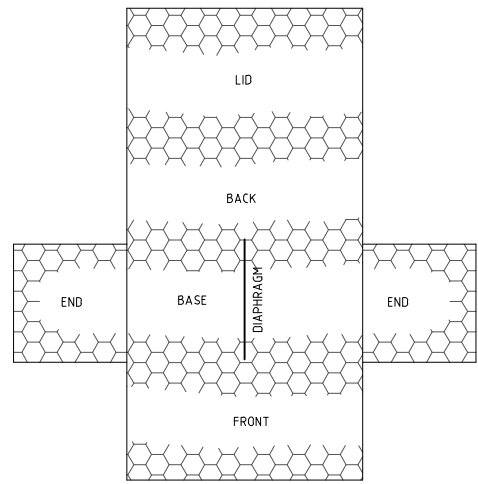


FIGURE 1

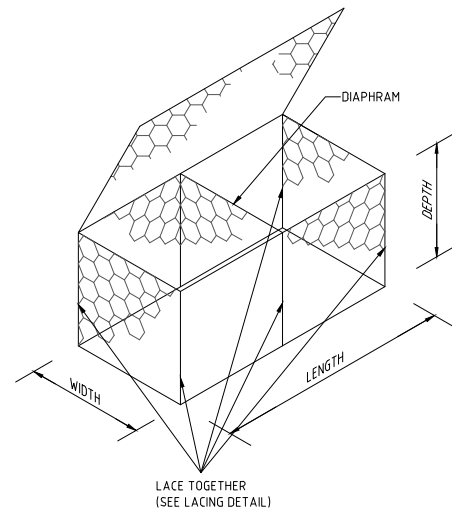


FIGURE 2

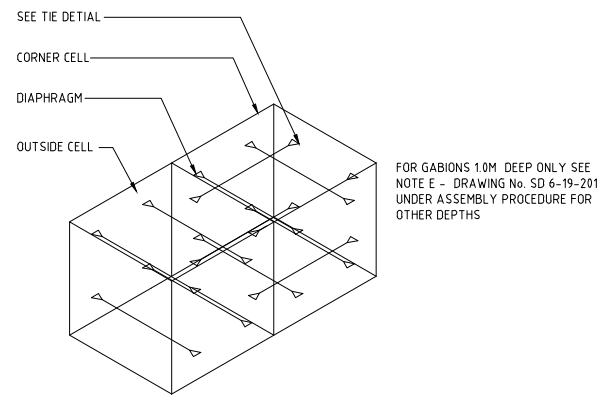


FIGURE 3
INTERNAL CONNECTING WIRES


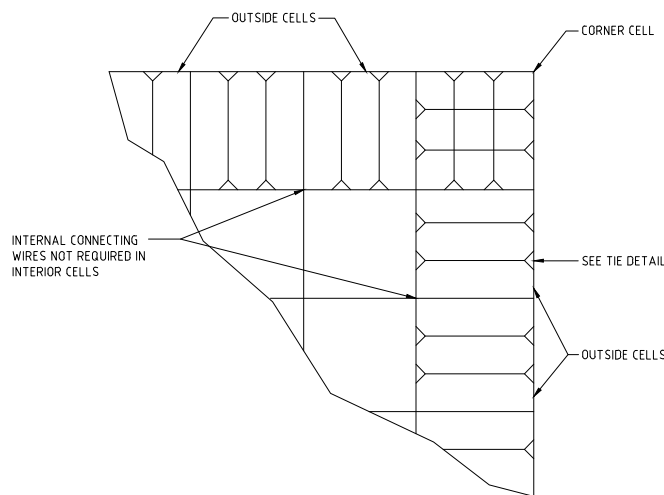


FIGURE 4
PLAN FOR INTERNAL CONNECTING WIRES

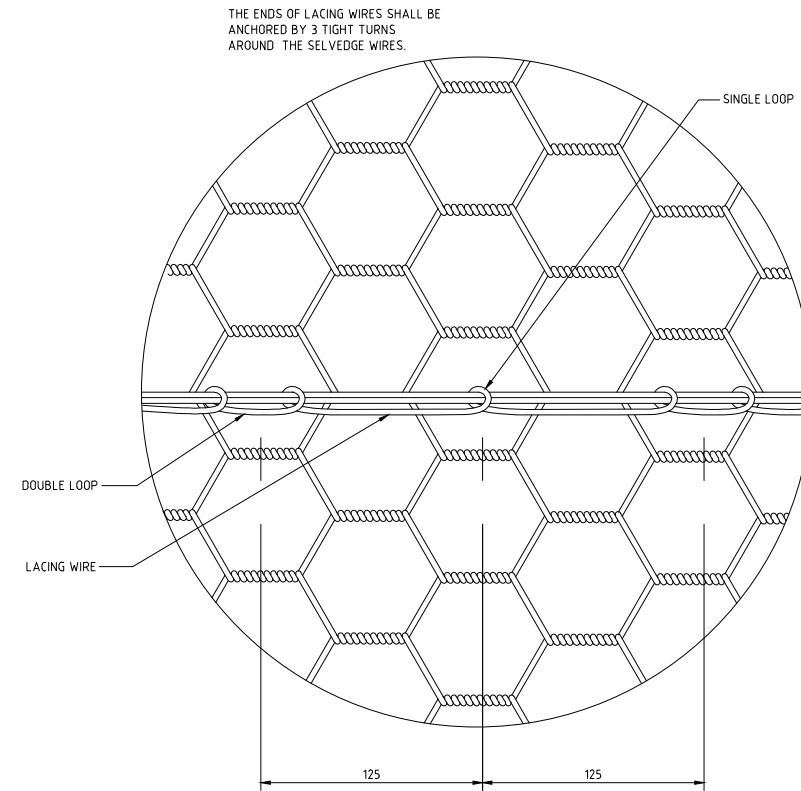

LACING DETAIL


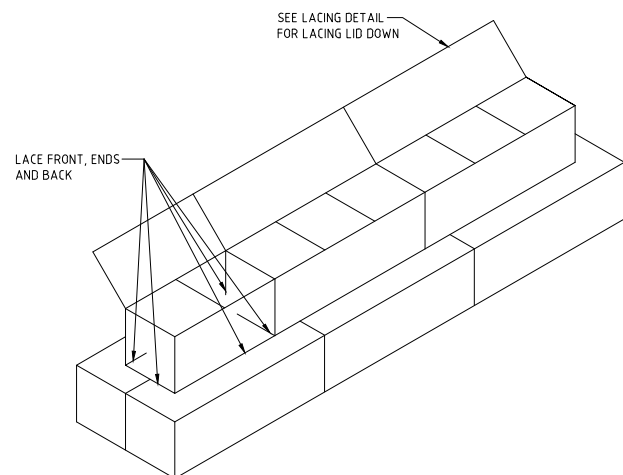


FIGURE 5
LACING GABIONS TOGETHER

GABION SIZES

LETTER CODE OF SIZE	SIZE (M)			NUMBER OF DIAPHRAGMS	CAPACITY (CUM)
	LENGTH	WIDTH	DEPTH		
A	2.0	1.0	1.0	1	2.0
B	3.0	1.0	1.0	2	3.0
C	4.0	1.0	1.0	3	4.0
D	2.0	1.0	0.5	1	1.0
E	3.0	1.0	0.5	2	1.5
F	4.0	1.0	0.5	3	2.0
G	2.0	1.0	0.3	1	0.6
H	3.0	1.0	0.3	2	0.9
I	4.0	1.0	0.3	3	1.2

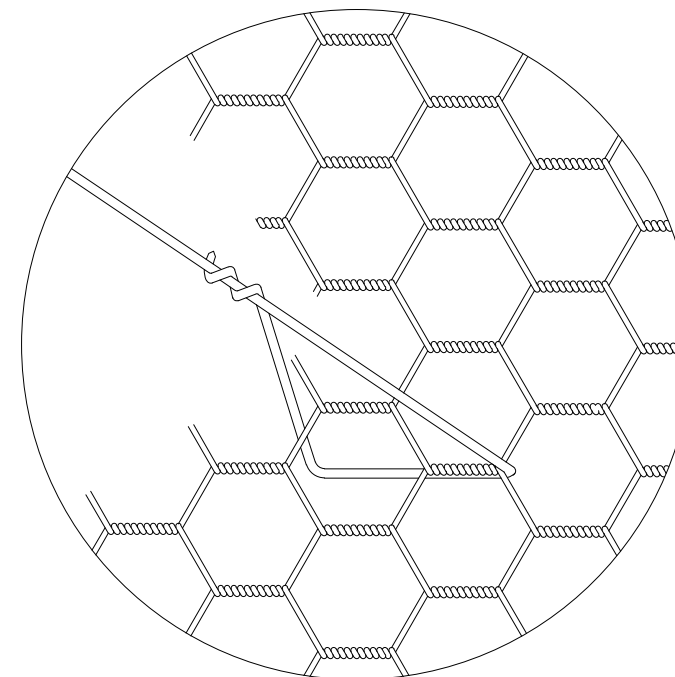

TIE DETAIL

NOTES:

1. ALL DIMENSIONS ARE IN MILLIMETRES UNLESS OTHERWISE STATED.
2. ALL MATERIALS AND WORKMANSHIP SHALL BE IN ACCORDANCE WITH THE CURRENT Q.C.S. UNLESS OTHERWISE AGREED WITH THE ENGINEER.
3. FOR GABIONS AND PROTECTION MATTRESS ASSEMBLY PROCEDURE REFER TO STANDARD DRAWING SD 6-19-201.

Rev.	Date	Revision Details	Appd.
1	20MAR16	ISSUED FOR USE	
0	15SEP13	ISSUED FOR USE	

هيئة الأشغال العامة
 Public Works Authority
 P.O.Box 22188
 Tel.: (0974) 44950000
 Fax.: (0974) 44950999
 www.ashghal.gov.qa

PA
PROJECTS AFFAIRS
 QCS Section: Section 6 - Road Works
 Part 19 - Miscellaneous

Drawing Title:
GABION BASKET

Approved:	Sheet No: 3 OF 3
Date: MARCH 2016	Scale: N.T.S.
Drawing Number: SD 6-19-203	Revision: 1