




SECTION A-A
SCALE 1:50

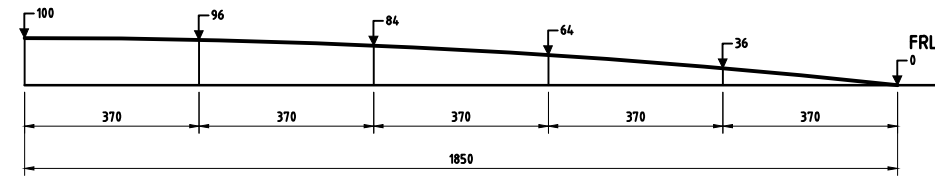

SPEED HUMP HALF PROFILE
SCALE 1:20

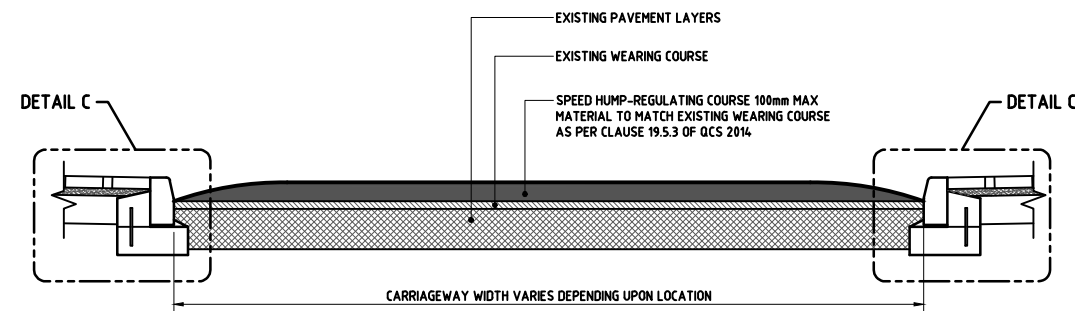

SECTION B-B
SCALE 1:50

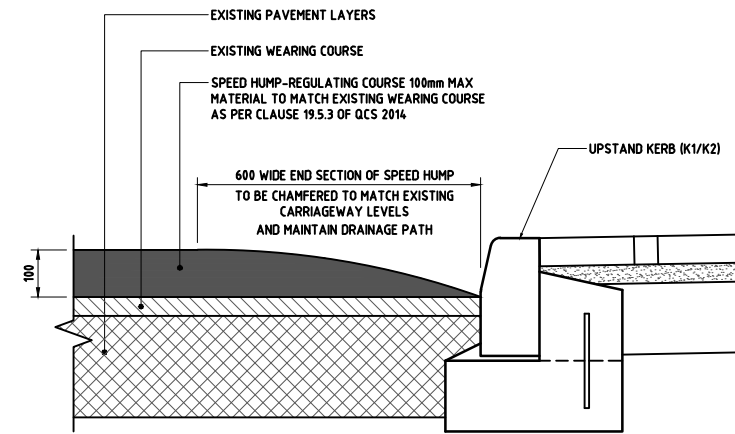

DETAIL C
SCALE 1:20

TYPICAL SPEED HUMP CONSTRUCTION DETAILS

NOTES:

1. ALL DIMENSIONS ARE IN MILLIMETRES UNLESS OTHERWISE STATED.
2. ALL MATERIALS AND WORKMANSHIP SHALL BE IN ACCORDANCE WITH THE CURRENT Q.C.S. UNLESS OTHERWISE AGREED WITH THE ENGINEER.
3. THIS DRAWING TO BE READ IN CONJUNCTION WITH DRAWINGS SD 6-19-501 AND SD 6-19-502.

Rev.	Date	Revision Details	Appd.
2	13NOV16	DETAIL C NOTE REVISED.	
1	20MAR16	ISSUED FOR USE	
0	15SEP13	ISSUED FOR USE	

هيئة الأشغال العامة
Public Works Authority

P.O.Box 22188
Tel. : (0974) 44950000
Fax. : (0974) 44950999
www.ashghal.gov.qa

قطر تستحق الأفضل
Qatar Deserves The Best

PA
PROJECTS AFFAIRS

QCS Section:
Section 6 - Road Works
Part 19 - Miscellaneous

Drawing Title:

**TYPICAL SPEED HUMP
CONSTRUCTION DETAILS**

Approved:	Sheet No: 1 OF 1
Date: NOVEMBER 2016	Scale: AS SHOWN
Drawing Number: SD 6-19-503	Revision: 2