



CROSS SECTION A-A
(Not to scale)

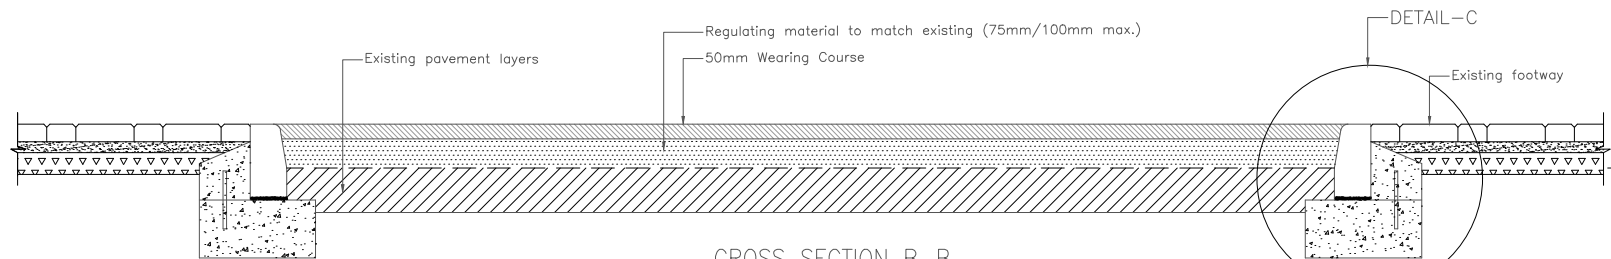


CROSS SECTION B-B
(Not to scale)

CONSTRUCTION DETAILS OF SPEED TABLE (ASPHALT ONLY) WITH KERBED EDGE OF CARRIAGEWAY

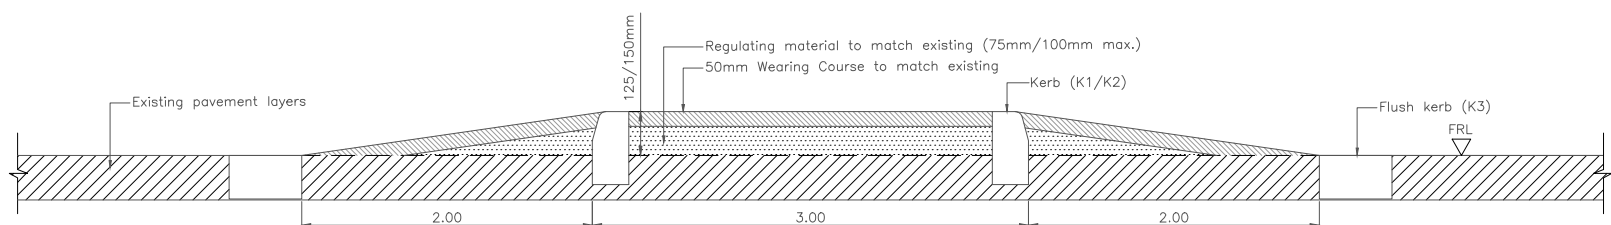


SECTION A-A
(Not to scale)

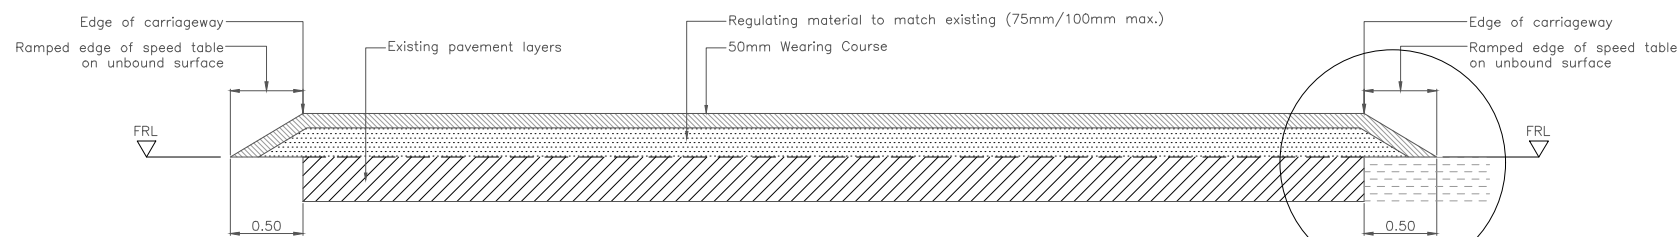


SECTION B-B
(Not to scale)

CONSTRUCTION DETAILS OF SPEED TABLE (ASPHALT ONLY) WITH UNKERBED EDGE OF CARRIAGEWAY

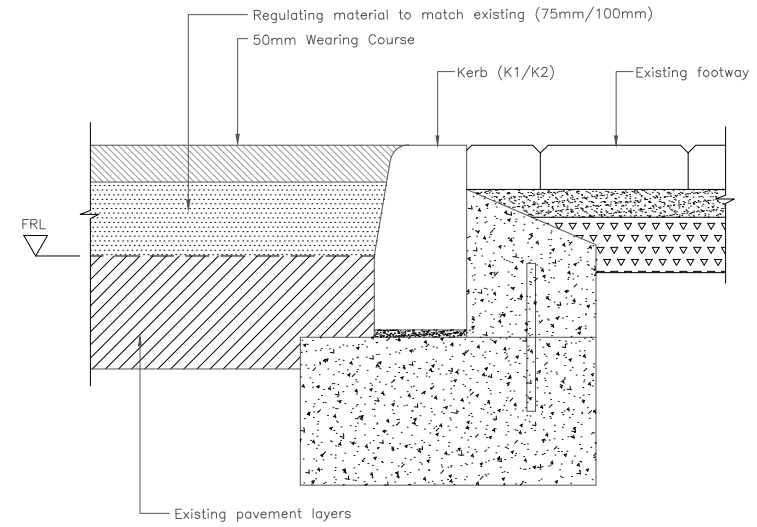

DETAIL-C

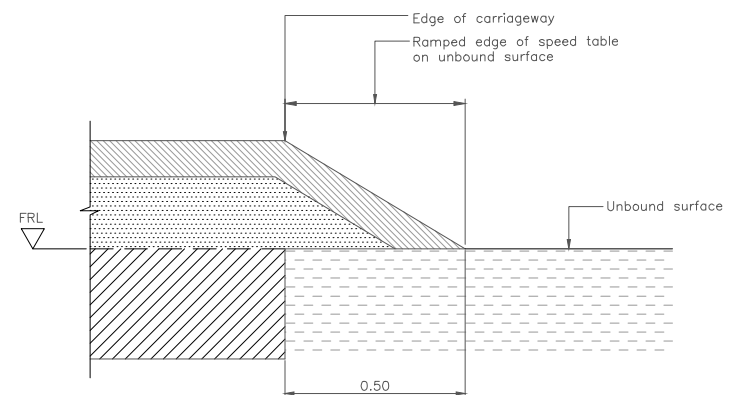

DETAIL-D

NOTES:

1. All dimensions are in meters unless stated otherwise.
2. All material shall comply with current QCS.
3. Refer to Ashghal drawing no SD 6/8/101 for typical kerbs details.

Rev.	Date	Revision Details	Drawn	Chkd.	Appd.
0	04-10-17	ISSUED FOR APPROVAL	USM	-	-

هيئة الأشغال العامة
Public Works Authority
P.O.Box 22188
Tel. : (0974) 44950000
Fax : (0974) 44950999
www.ashghal.gov.qa

PA
PROJECTS AFFAIRS

QCS Section
Section 6-Road Works
Kerbs, Footways & Paved Areas

Drawing Title:
**TYPICAL SPEED TABLE
(ASPHALT)
CONSTRUCTION DETAILS**

Approved: -	Sheet No: -
Date: OCTOBER 2017	Scale: NTS
Drawing Number: SD 6-19-521	Revision: 0