



TYPICAL UNKERBED SECTION DETAIL (CUT)

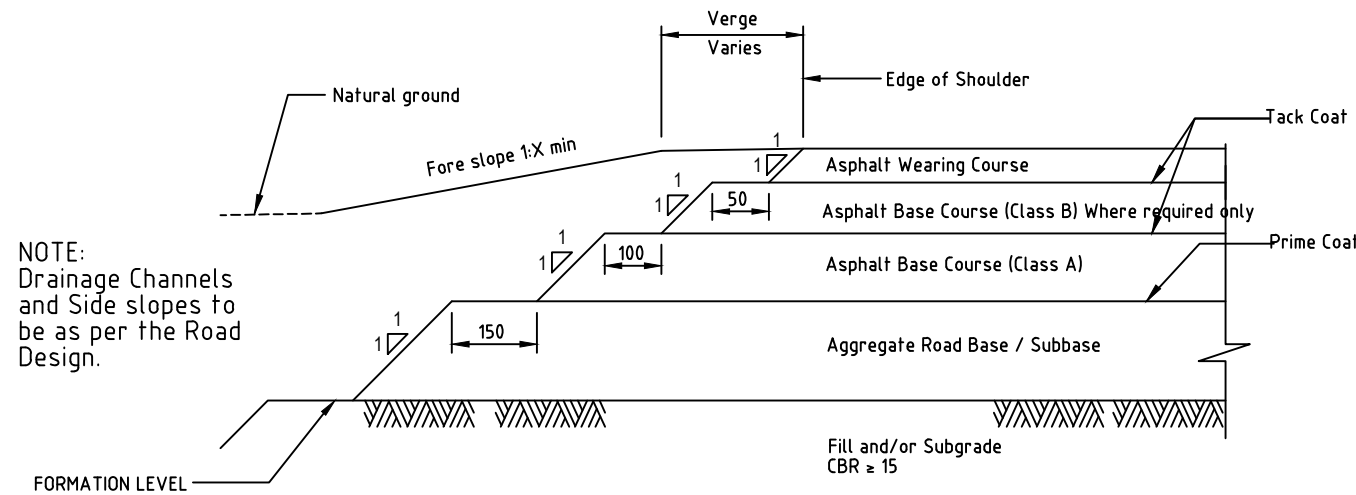

TYPICAL UNKERBED SECTION DETAIL (FILL)

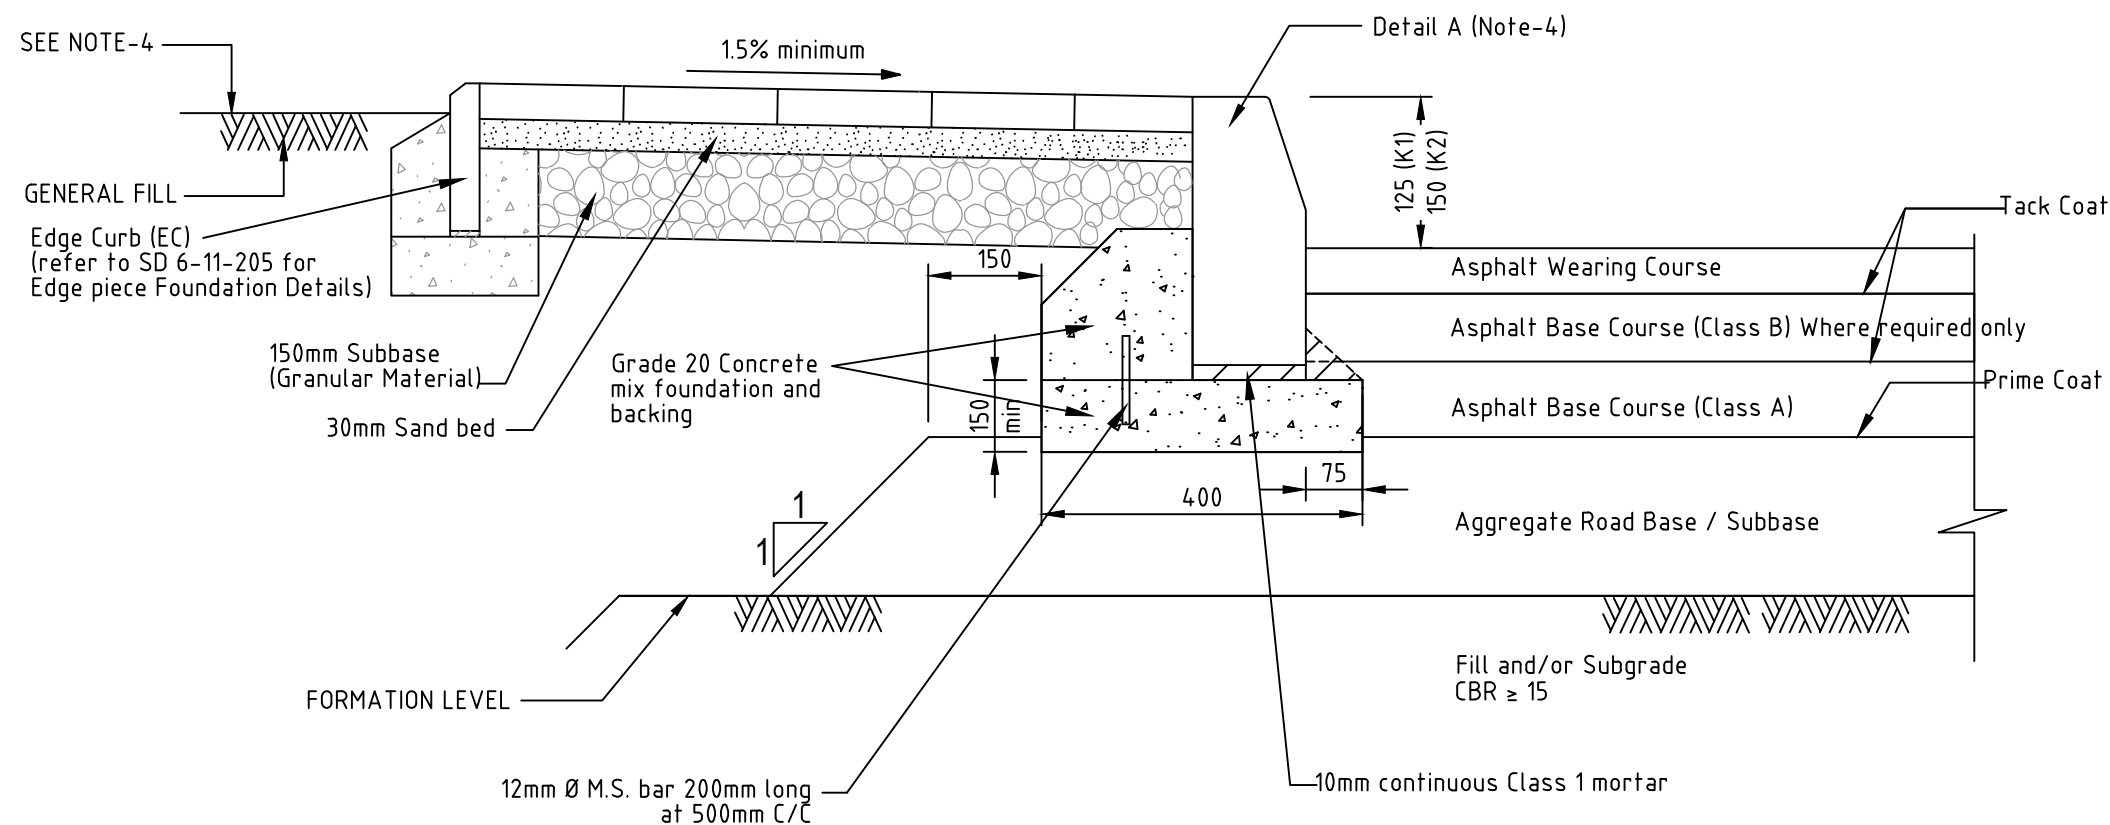

TYPICAL KERBED SECTION DETAIL

NOTES:

1. All dimensions are in millimeters unless otherwise specified.
2. All dimensions to be in accordance with the current Q.C.S unless otherwise agreed with the engineer.
3. For drainage standard details, refer to latest Ashghal drainage standard details.
4. For typical kerbing details, refer to latest Ashghal kerbing standard details.
5. In case of service road, refer to Detail A.
6. All materials and workmanship shall be in accordance with the current Q.C.S. unless otherwise agreed with the engineer.

04	SEP 2017	INCORPORATE FURTHER COMMENTS	
03	JAN 2016	UPDATE TO QCS 2014	
02	OCT 2013	APPLY NEW TITLEBLOCK WITH NEW ASHGHAL LOGO	MG
01	AUG 2013	TYPICAL KERBED SECTION DETAIL REVISED	MG
Rev.	Date	Revision Details	Appd.

هيئة الأشغال العامة
Public Works Authority

P.O.Box 22188
Tel.: (0974) 44950000
Fax.: (0974) 44950999
www.ashghal.gov.qa

قطر تستحق الأفضل
Qatar Deserves The Best

PA
PROJECTS AFFAIRS

QCS Section:
Section 6 - Road Works
Part 5 - Asphalt Works

Drawing Title:

PAVEMENT EDGE SECTION
DETAIL

Approved:	Sheet No: 1 OF 1
Date:	Scale: NTS
Drawing Number: SD 6-5-102	Revision: 4