


FLEXIBLE PAVEMENT THICKNESS TRANSITION  
AT CARRIAGEWAY CONNECTION

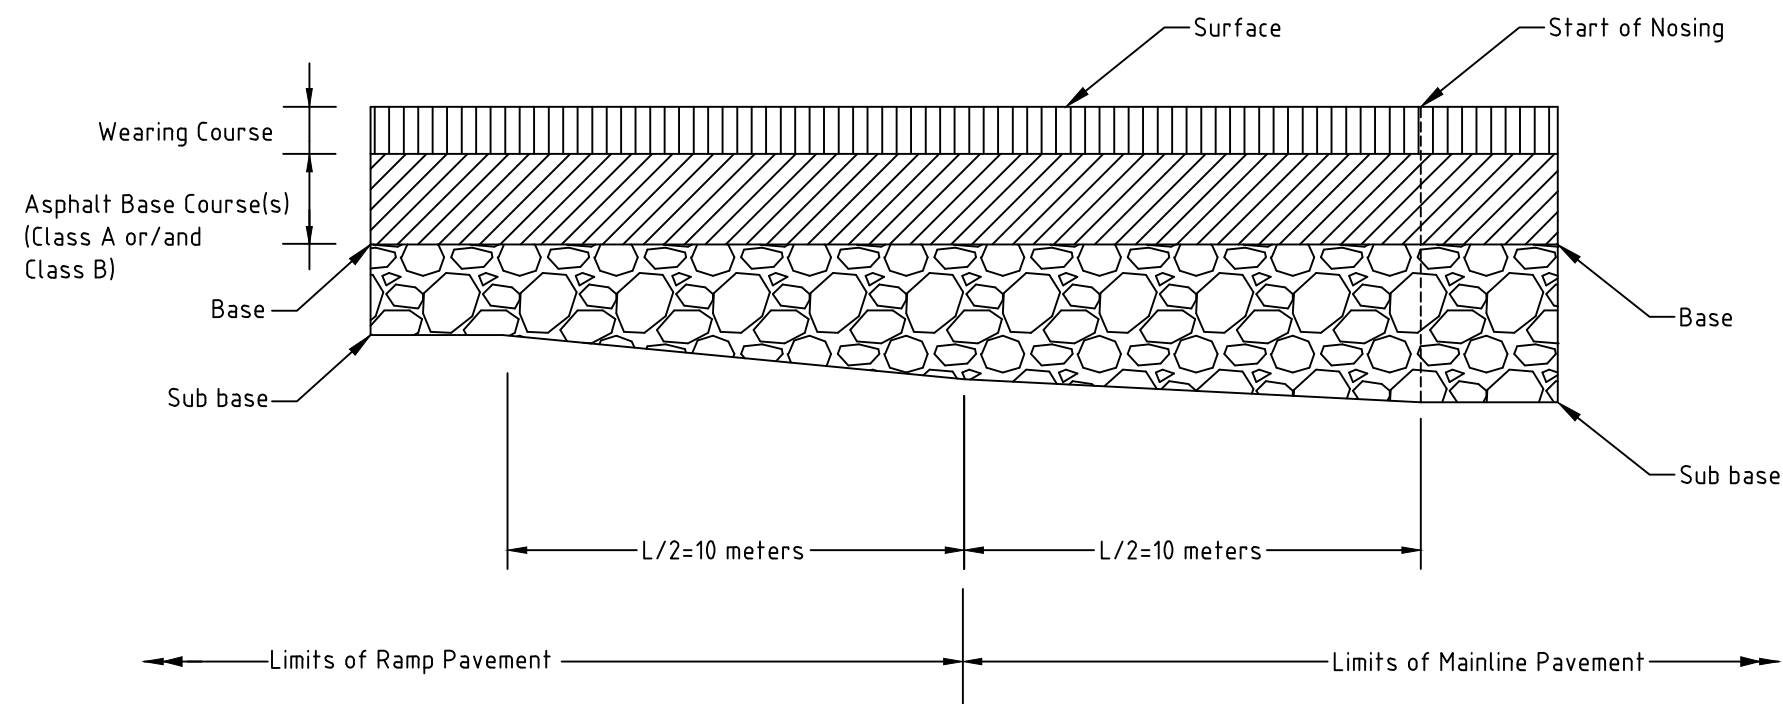

SECTION DETAIL 1

- NOTES:**
1. All dimensions are in millimetres unless otherwise specified.
  2. The longitudinal joint in the surface course shall be coincident with the lane lines or close enough to the lane line.
  3. For drainage standard details, refer to latest Ashghal drainage standard details.
  4. For typical kerbing details, refer to latest Ashghal kerbing standard details.
  5. All materials and workmanship shall be in accordance with the current Q.C.S unless otherwise agreed with the engineer

04	SEP 2017	INCORPORATE FURTHER COMMENTS	
03	JAN 2016	UPDATE TO QCS 2014	
02	OCT 2013	APPLY NEW TITLEBLOCK WITH NEW ASHGHAL LOGO	MG
01	SEP 2013	INCORPORATE FURTHER COMMENTS	MG
Rev.	Date	Revision Details	Appd.

هيئة الأشغال العامة  
Public Works Authority

P.O.Box 22188  
Tel. : (0974) 44950000  
Fax. : (0974) 44950999  
www.ashghal.gov.qa

**ASHGHAL**  
قطر تستحق الأفضل  
Qatar Deserves The Best

**PA**  
**PROJECTS AFFAIRS**

QCS Section:  
Section 6 - Road Works  
Part 5 - Asphalt Works

Drawing Title:

**FLEXIBLE PAVEMENT  
THICKNESS TRANSITION**

Approved:	Sheet No: 1 OF 1
Date:	Scale: NTS
Drawing Number: SD 6-5-103	Revision: 4