




UNREINFORCED CONCRETE PAVEMENT (U.R.C.)

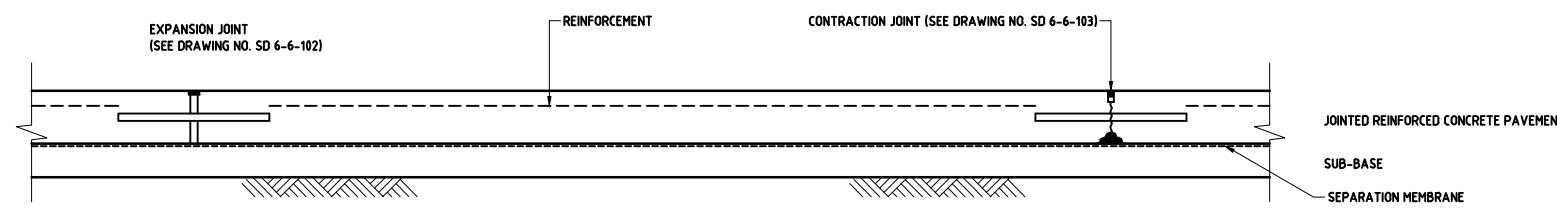

JOINTED REINFORCED CONCRETE PAVEMENT (J.R.C.)

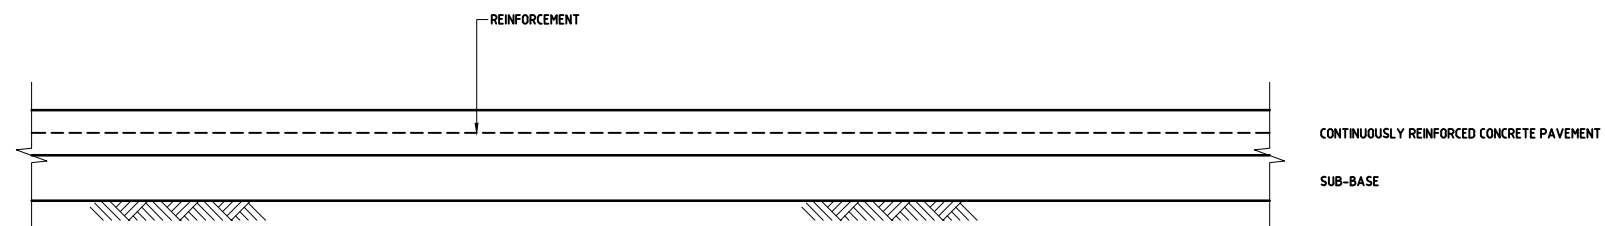

CONTINUOUSLY REINFORCED CONCRETE PAVEMENT (C.R.C.P.)

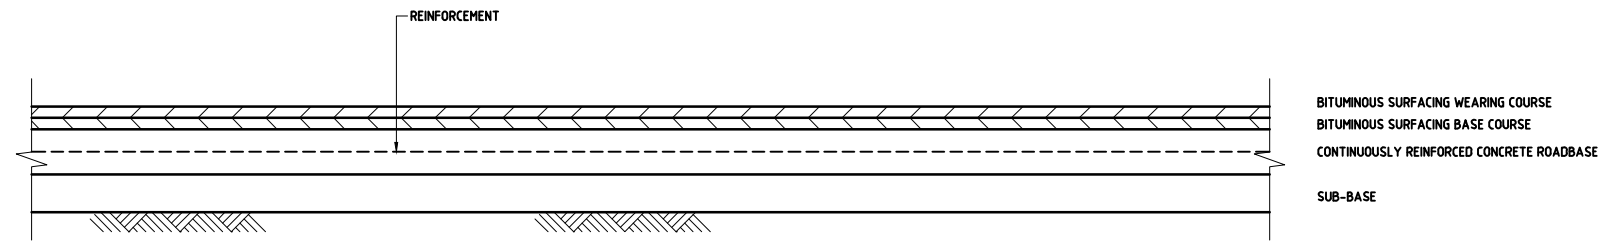

CONTINUOUSLY REINFORCED CONCRETE ROADBASE (C.R.C.R.)

- NOTES:
1. ALL DIMENSIONS ARE IN MILLIMETRES UNLESS OTHERWISE STATED.
 2. ALL MATERIALS AND WORKMANSHIP SHALL BE IN ACCORDANCE WITH THE CURRENT Q.C.S. UNLESS OTHERWISE AGREED WITH THE ENGINEER.

Rev.	Date	Revision Details	Appd.
1	20MAR16	ISSUED FOR USE	
0	15SEP13	ISSUED FOR USE	

هيئة الأشغال العامة
Public Works Authority

P.O.Box: 22188
Tel.: 00974 44950000
Fax: 00974 44950999

PA
PROJECTS AFFAIRS

قطر تستحق الأفضل
Qatar Deserves The Best
www.ashghal.gov.qa

QCS Section:
Section 6 - Road Works
Part 6 - Concrete Road Pavements

Drawing Title:
TYPES OF CONCRETE PAVEMENT

Approved:	Sheet No: 1 OF 12
Date: MARCH 2016	Scale: N.T.S.
Drawing Number: SD 6-6-101	Revision: 1