


LONGITUDINAL JOINT TYPE 3 (ALTERNATIVE TO TYPE 2)
FORMED LONGITUDINAL JOINT FOR SLABS CONSTRUCTED IN MORE THAN ONE LANE WIDTH IN ONE OPERATION

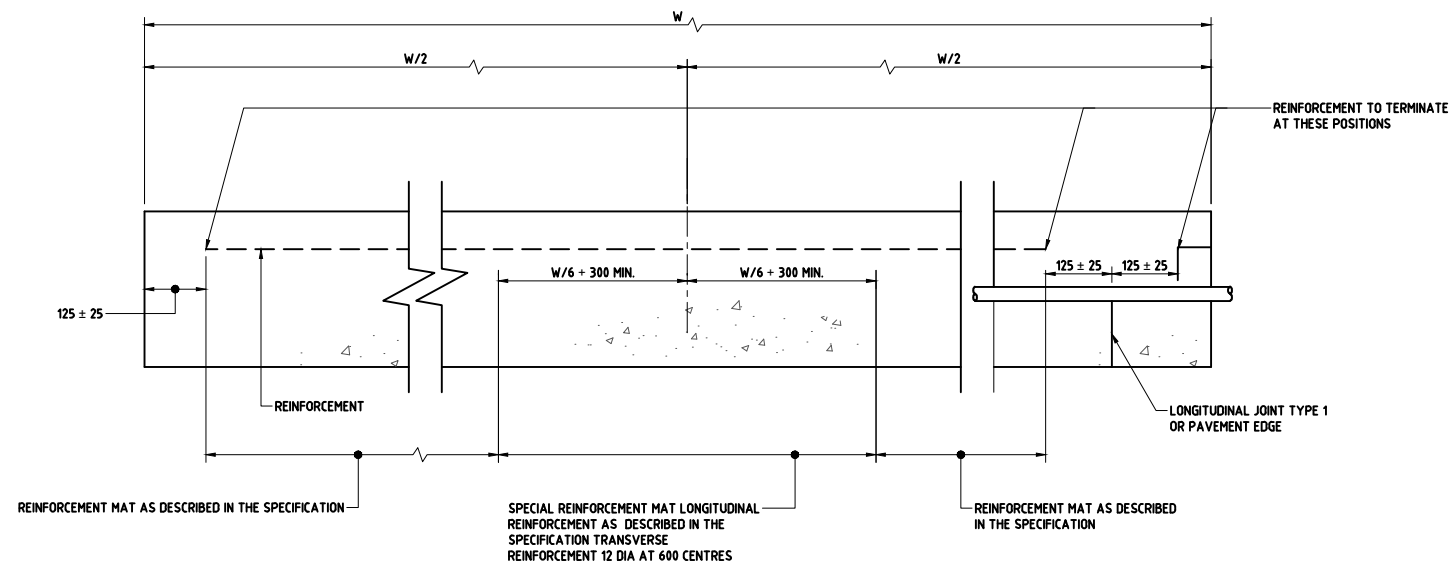

LONGITUDINAL JOINT TYPE 4
ALTERNATIVE FOR WIDE REINFORCED SLABS UP TO 6M WIDTH

LONGITUDINAL JOINTS FOR J.R.C. SLABS
(SCALE N.T.S.)

- NOTES:
1. ALL DIMENSIONS ARE IN MILLIMETRES UNLESS OTHERWISE STATED.
 2. ALL MATERIALS AND WORKMANSHIP SHALL BE IN ACCORDANCE WITH THE CURRENT Q.C.S. UNLESS OTHERWISE AGREED WITH THE ENGINEER.

Rev.	Date	Revision Details	Appd.
1	20MAR16	ISSUED FOR USE	
0	15SEP13	ISSUED FOR USE	

هيئة الأشغال العامة
Public Works Authority

P.O.Box 22188
Tel. : (0874) 44950000
Fax. : (0874) 44950999
www.ashghal.gov.qa

قطر تستحق الأفضل
Qatar Deserves The Best

PA
PROJECTS AFFAIRS

QCS Section:
Section 6 - Road Works
Part 6 - Concrete Road Pavements

Drawing Title:

**LONGITUDINAL JOINTS
JRC PAVEMENTS
(SHEET 2 OF 4)**

Approved:	Sheet No: 10 OF 12		
Date: MARCH 2016	Scale: N.T.S.		
Drawing Number: SD 6-6-110			Revision: 1