


FORMED LONGITUDINAL JOINT FOR CRCP OR CRCR
(CONSTRUCTED IN 2 OR MORE LANE WIDTHS IN ONE OPERATION)

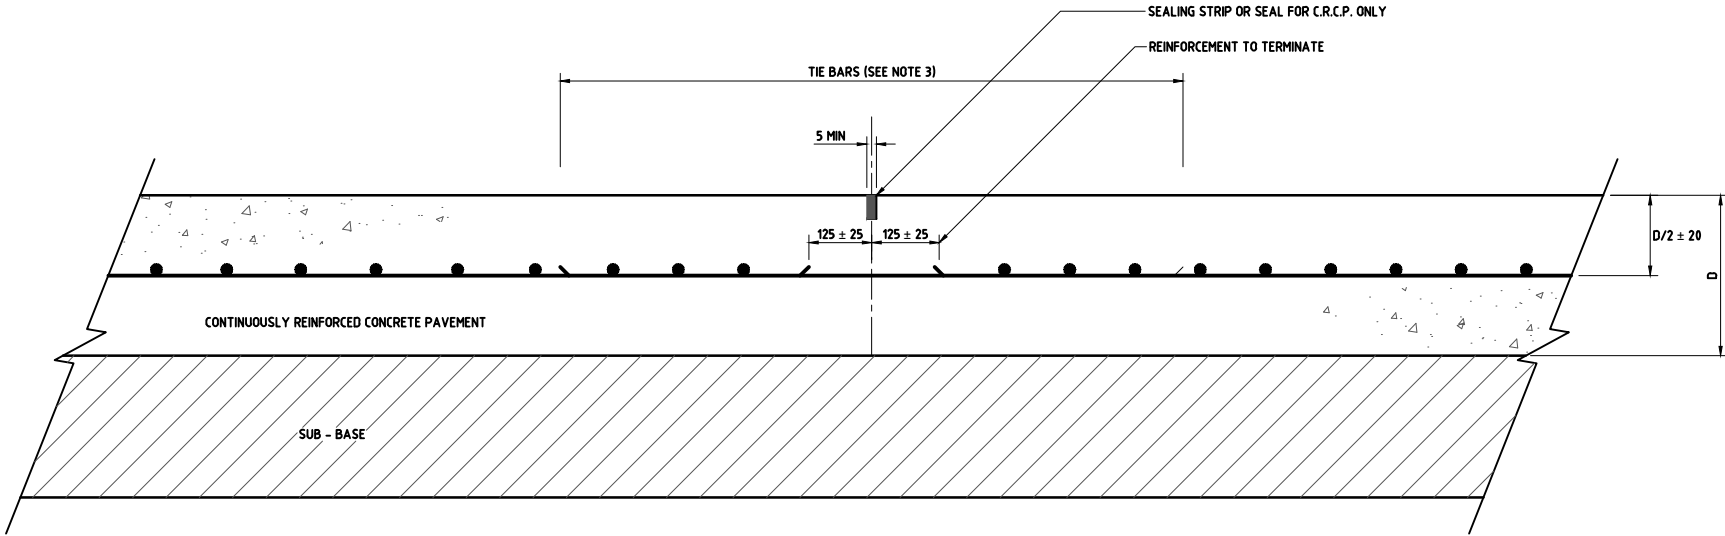

CRCP OR CRCR BUTT TYPE CONSTRUCTION JOINT
(BETWEEN SEPARATELY CONSTRUCTED SLABS)

- NOTES:
1. ALL DIMENSIONS ARE IN MILLIMETRES UNLESS OTHERWISE STATED.
 2. ALL MATERIALS AND WORKMANSHIP SHALL BE IN ACCORDANCE WITH THE CURRENT Q.C.S. UNLESS OTHERWISE AGREED WITH THE ENGINEER.
 3. TIE BARS SHALL BE PLACED EQUALLY ABOUT THE JOINT ± 50 MM AT THE SAME SPACING AS AND ADJACENT TO THE TRANSVERSE REINFORCEMENT. PROTECTIVE COATING TO BE APPLIED TO THE CENTRE 150MM (MIN) OF TIE BARS.

TIE BARS		
DIAMETER	LENGTH (L)	GRADE BS 4449
12	1000	250
12	750	460
16	600	460
20	500	460

1	20MAR16	ISSUED FOR USE	
0	15SEP13	ISSUED FOR USE	
Rev.	Date	Revision Details	Appd.

هيئة الأشغال العامة
Public Works Authority

P.O.Box 22188
Tel. : (0874) 44950000
Fax. : (0874) 44950999
www.ashghal.gov.qa



PA
PROJECTS AFFAIRS

QCS Section:
Section 6 - Road Works
Part 6 - Concrete Road Pavements

Drawing Title:

LONGITUDINAL JOINTS
CRCP OR CRCR SLABS
(SHEET 3 OF 4)

Approved:	Sheet No:	11 OF 12
Date:	MARCH 2016	Scale: N.T.S.
Drawing Number:	SD 6-6-111	Revision: 1