
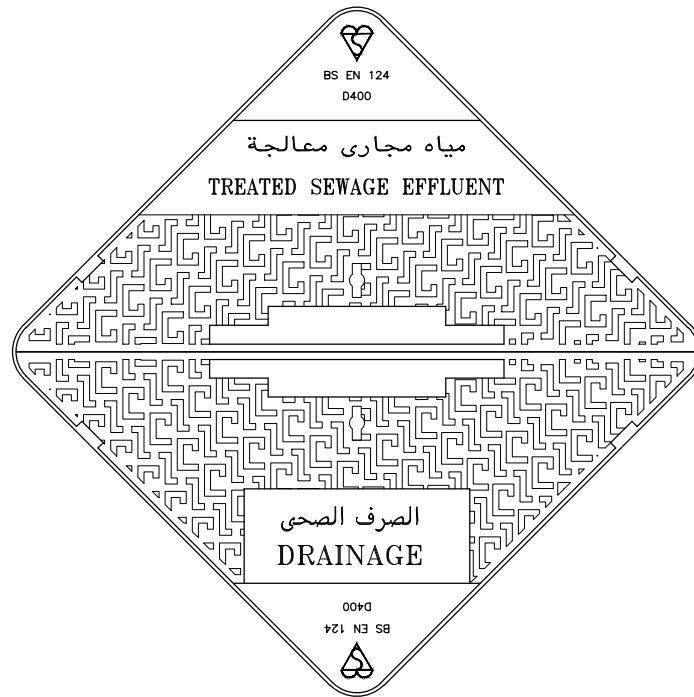
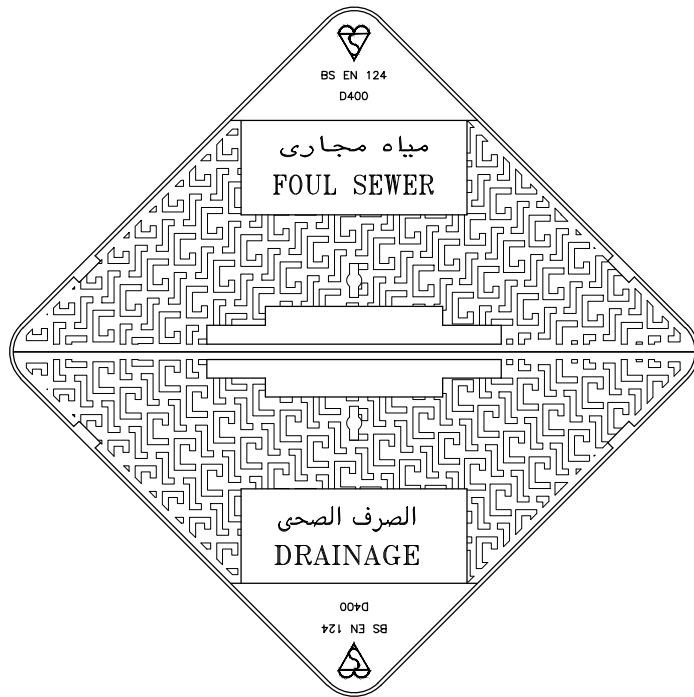


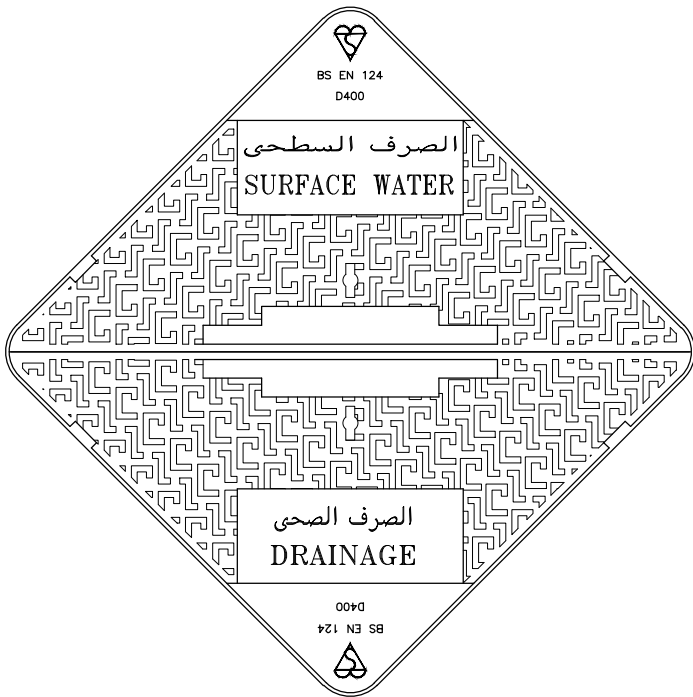

NOTES: ENGLISH LETTERING AND ARABIC SCRIPT TO BE 30mm HIGH
GRADE OF COVER TO BE STATED - e.g. D400

NOTES:

3	APR 19	ISSUED FOR USE	
2	01 MAR 19	REVALIDATED ISSUE	
1	23 NOV 15	ISSUED FOR USE	
0	15 SEP 13	ISSUED FOR USE	
Rev.	Date	Revision Details	Appd.

هيئة الأشغال العامة
Public Works Authority

P.O.Box: 22188
Tel.: 00974 44950000
Fax: 00974 44950999

قطر تستحق الأفضل
Qatar Deserves The Best

www.ashghal.gov.qa

PROJECTS AFFAIRS

QCS Section:
Section 8 - Drainage Works
Part 4 - Pipeline Installation

Drawing Title:

MANHOLE COVER
INSCRIPTIONS DETAILS

Approved:	Sheet No:	1 OF 1
Date:	APRIL 2019	Scale: NTS
Drawing Number:	SD 8-4-111	Revision: 3