



TYPICAL LOCATIONS AT VALVE CHAMBER AND THRUST BLOCKS
SCALE 1:20

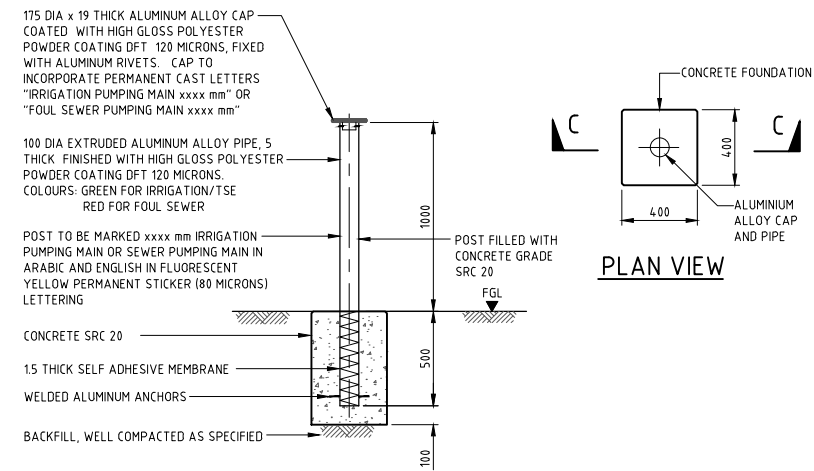


SECTION C-C
MARKER POSTS FOR OPEN AREAS
SCALE 1:20

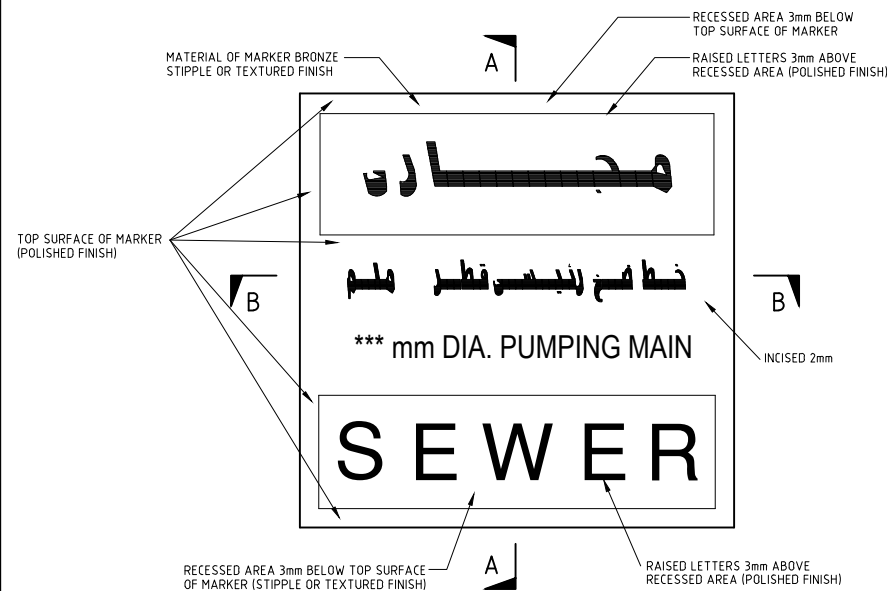


PLAN VIEW




PLAN VIEW

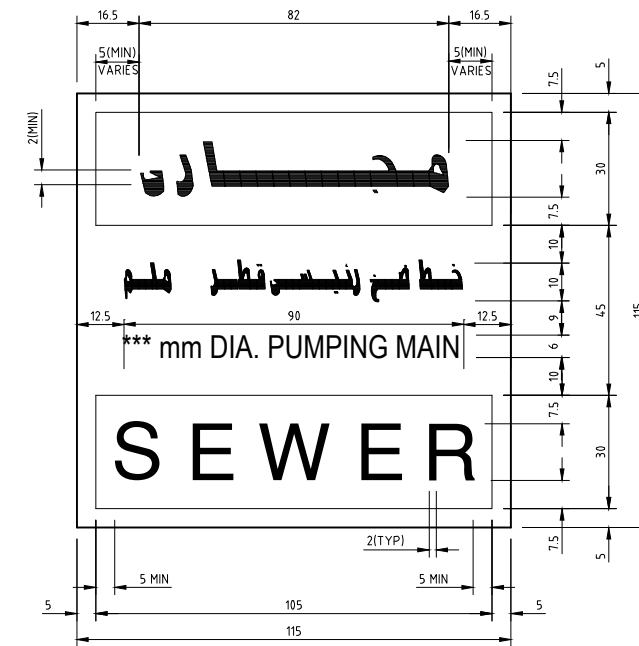


FONT SIZE DETAILS

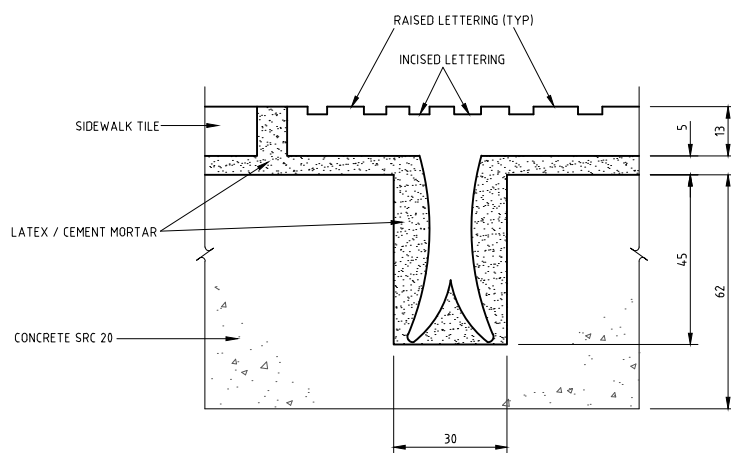

SECTION A-A
MARKER PLATE FOR PAVED AREAS
SCALE 1:1

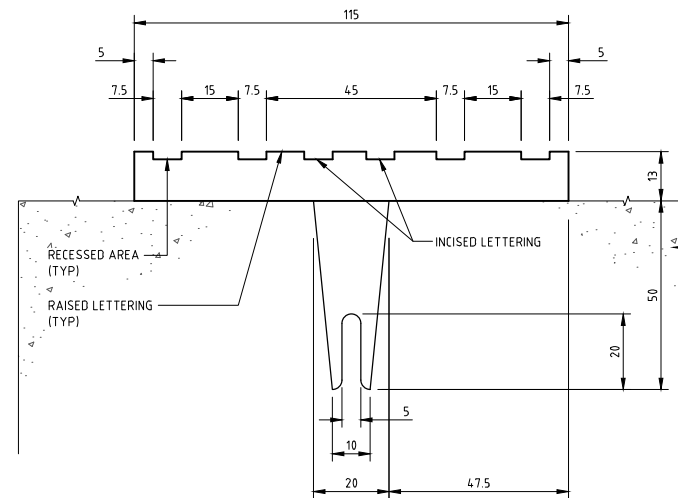

SECTION A-A
MARKER PLATE FOR UNPAVED AREAS
SCALE 1:1

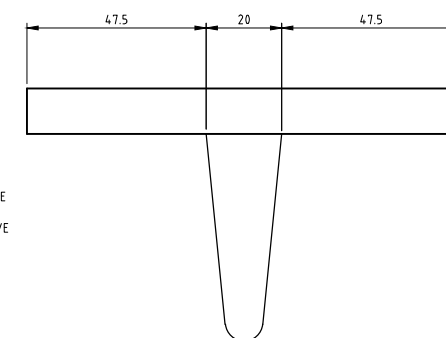

SECTION B-B
SCALE 1:1

MARKER PLATE DETAILS

NOTES:

1. ALL DIMENSIONS ARE IN MILLIMETRES UNLESS OTHERWISE STATED.
2. ALL MATERIALS AND WORKMANSHIP SHALL BE IN ACCORDANCE WITH THE CURRENT Q.C.S. UNLESS OTHERWISE AGREED WITH THE ENGINEER.
3. MARKER PLATES ARE TO BE INSTALLED IN PAVED AREAS.
4. MARKER POSTS TO BE INSTALLED IN UNPAVED AREAS.
5. MARKER POSTS OR PLATES TO BE LOCATED AT MAXIMUM 100m INTERVALS ALONG THE LENGTH OF A PRESSUE MAIN. IN ADDITION TWO MARKER POSTS TO BE PROVIDED AT EVERY CHANGE OF DIRECTION AND AT EACH CHAMBER.

| | | | |
|---|-----------|-------------------|--|
| 3 | APR 19 | ISSUED FOR USE | |
| 2 | 01 MAR 19 | REVALIDATED ISSUE | |
| 1 | 23NOV15 | ISSUED FOR USE | |
| 0 | 15SEP13 | ISSUED FOR USE | |

| Rev. | Date | Revision Details | Appd. |
|------|------|------------------|-------|
|------|------|------------------|-------|

| | |
|---|---|
| هيئة الأشغال العامة Public Works Authority | |
| P.O.Box: 22188 Tel.: 00974 44950000 Fax: 00974 44950999 | قطر تستحق الأفضل Qatar Deserves The Best www.ashghal.gov.qa |

| |
|--|
| PROJECTS AFFAIRS |
| QCS Section: |
| Section 8 - Drainage Works Part 4 - Pipeline Installation |

| |
|--------------------------------------|
| Drawing Title: |
| PUMPING MAIN MARKER PLATE DETAILS |

| | |
|----------------------------|------------------|
| Approved: | Sheet No: 1 OF 1 |
| Date: APRIL 2019 | Scale: NTS |
| Drawing Number: SD 8-4-112 | Revision: 3 |