

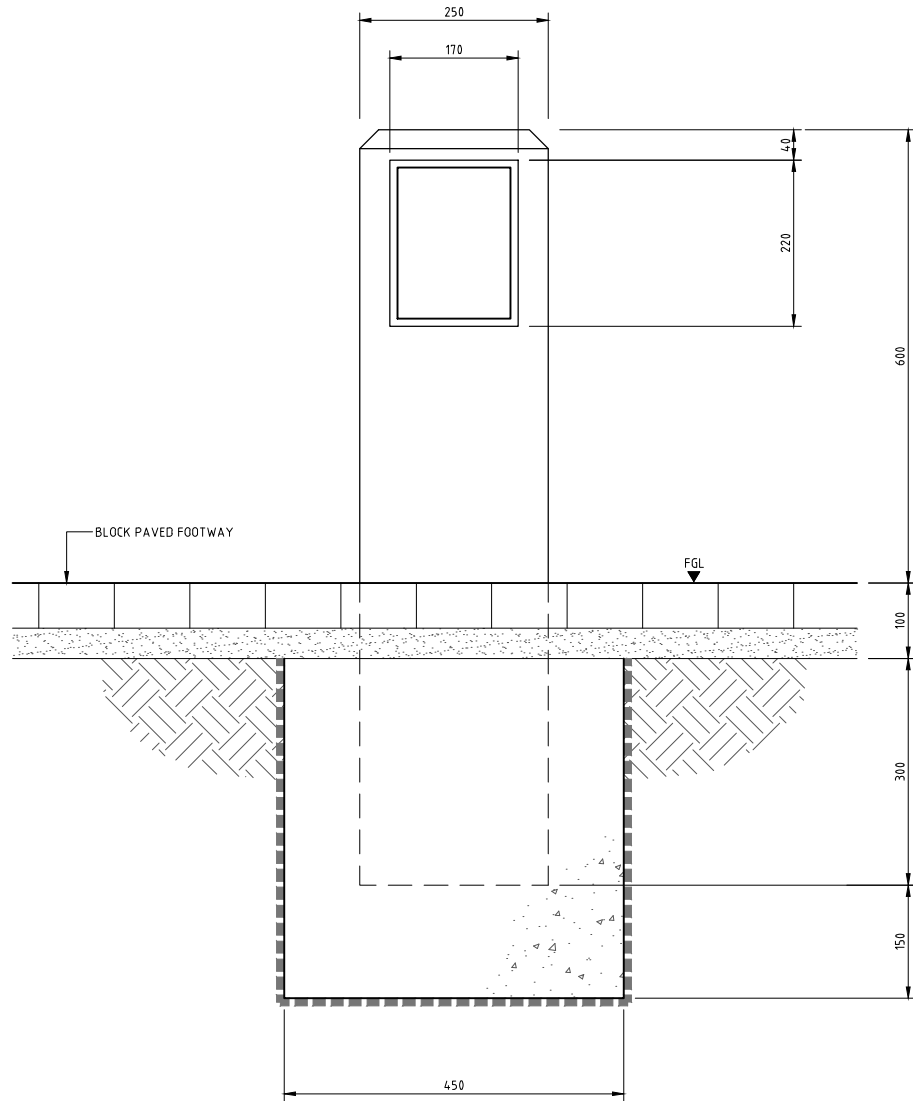


PLAN

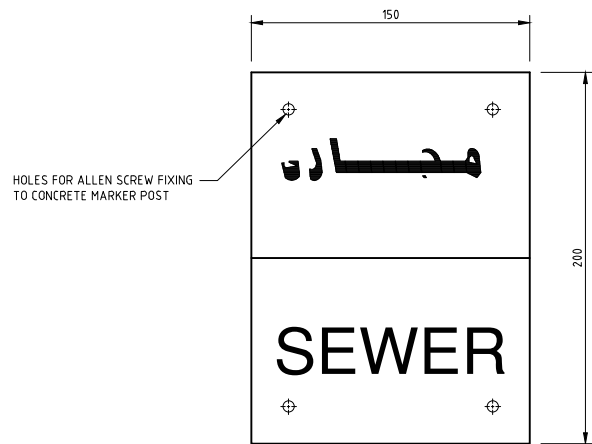

MARKER POST

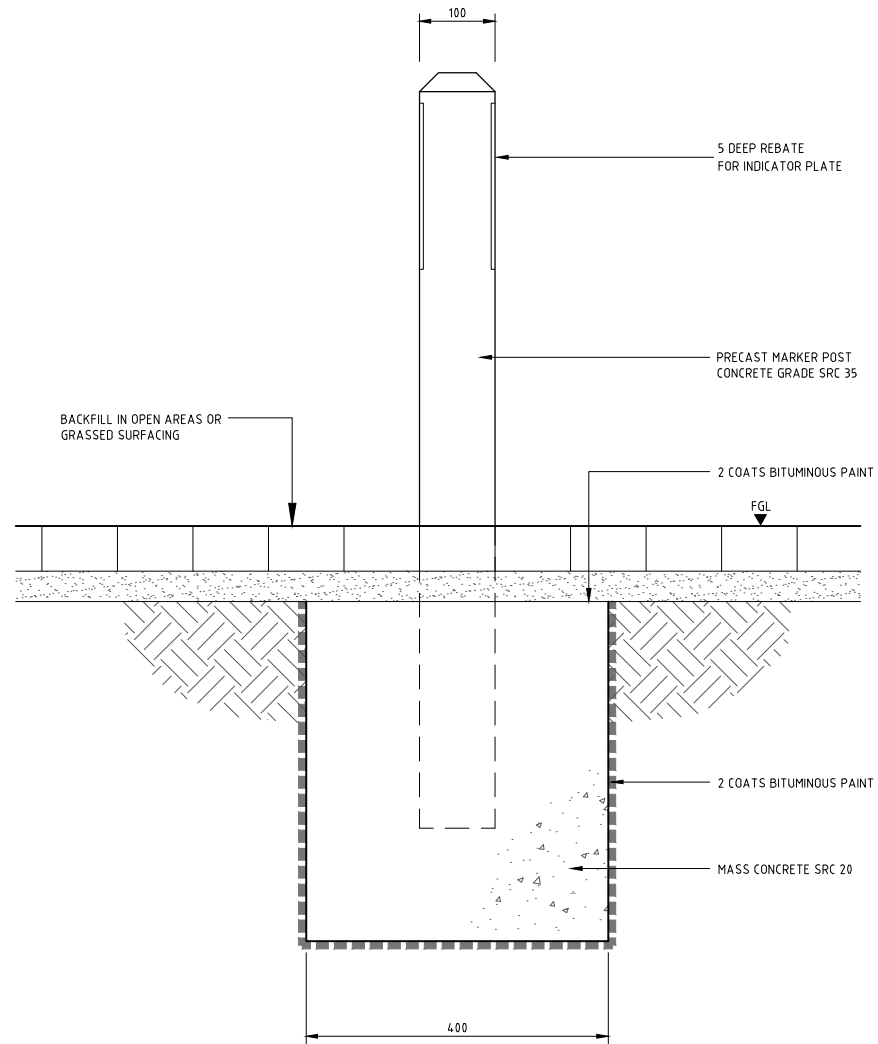


INSCRIPTION DETAILS FOR SEWER

PLATE - RED
LETTERING - WHITE




INSCRIPTION DETAILS FOR IRRIGATION

PLATE - GREEN
LETTERING - YELLOW

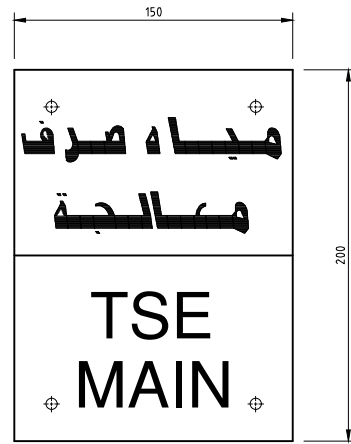

INSCRIPTION DETAILS FOR TSE

PLATE - GREEN
LETTERING - WHITE

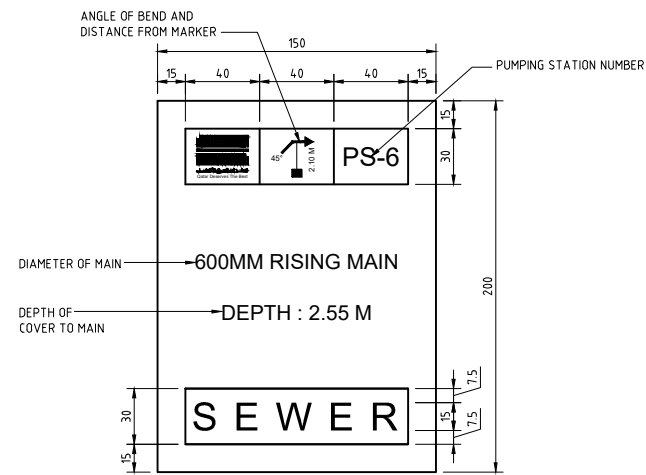

MARKER PLATE FOR RISING MAIN

NOTES:

1. ALL DIMENSIONS ARE IN MILLIMETRES UNLESS OTHERWISE STATED.
2. ALL MATERIALS AND WORKMANSHIP SHALL BE IN ACCORDANCE WITH THE CURRENT Q.C.S. UNLESS OTHERWISE AGREED WITH THE ENGINEER.
3. MARKER PLATES ARE TO BE INSTALLED IN PAVED AREAS.
4. MARKER POSTS TO BE INSTALLED IN UNPAVED AREAS .
5. PLATES TO BE SCREWED TO CONCRETE POSTS OR TO EXPOSED SURFACES OF CHAMBERS WITH STAINLESS STEEL ALLEN SCREWS OR SIMILAR APPROVED.
6. MARKER POSTS OR PLATES TO BE LOCATED AT MAXIMUM 100m INTERVALS ALONG LENGTH OF A PRESSURE MAIN.

LEGEND:

FGL FINISHED GROUND LEVEL

4	APR 19	ISSUED FOR USE	
3	01 MAR 19	REVALIDATED ISSUE	
2	12 JAN 16	ISSUED FOR USE	
1	23 NOV 15	ISSUED FOR USE	
0	15 SEP 13	ISSUED FOR USE	

Rev.	Date	Revision Details	Appd.
------	------	------------------	-------

هيئة الأشغال العامة
Public Works Authority

P.O.Box: 22188
Tel.: 00974 44950000
Fax: 00974 44950999
قطر تستحق الأفضل
Qatar Deserves The Best
www.ashghal.gov.qa

PROJECTS AFFAIRS

QCS Section:
Section 8 - Drainage Works
Part 4 - Pipeline Installation

Drawing Title:

PUMPING MAIN
MARKER POST DETAILS

Approved:	Sheet No: 1 OF 1
Date: APRIL 2019	Scale: NTS
Drawing Number: SD 8-4-113	Revision: 4