



STAGE 1  
HOUSE CONNECTION WORKS

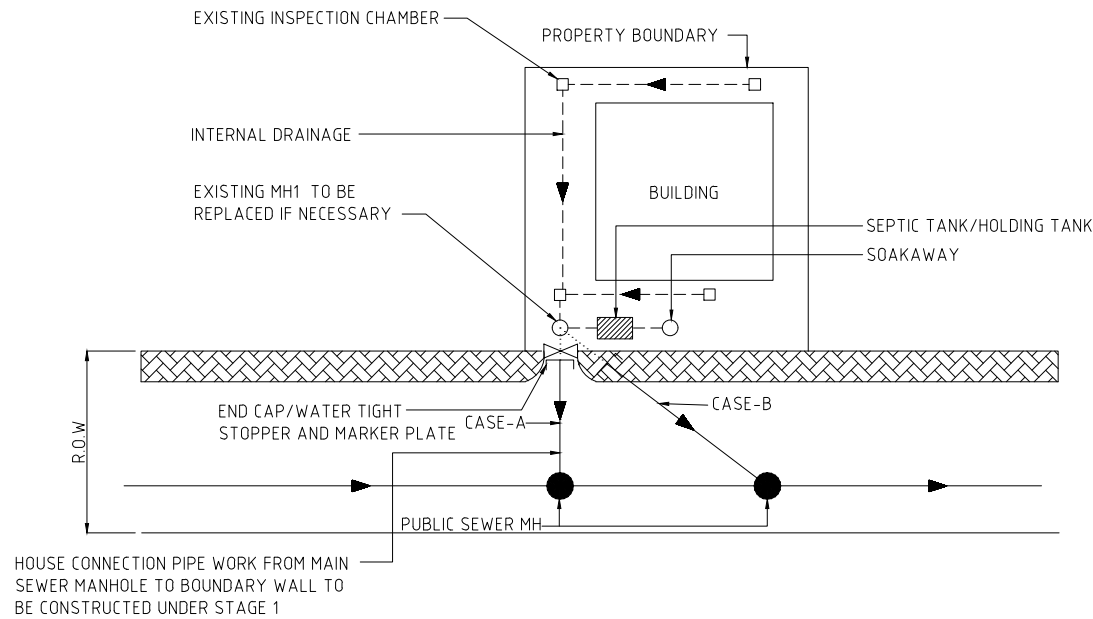

CONNECTION TO PROPERTY  
WITH EXISTING INTERNAL DRAINAGE  
N.T.S.

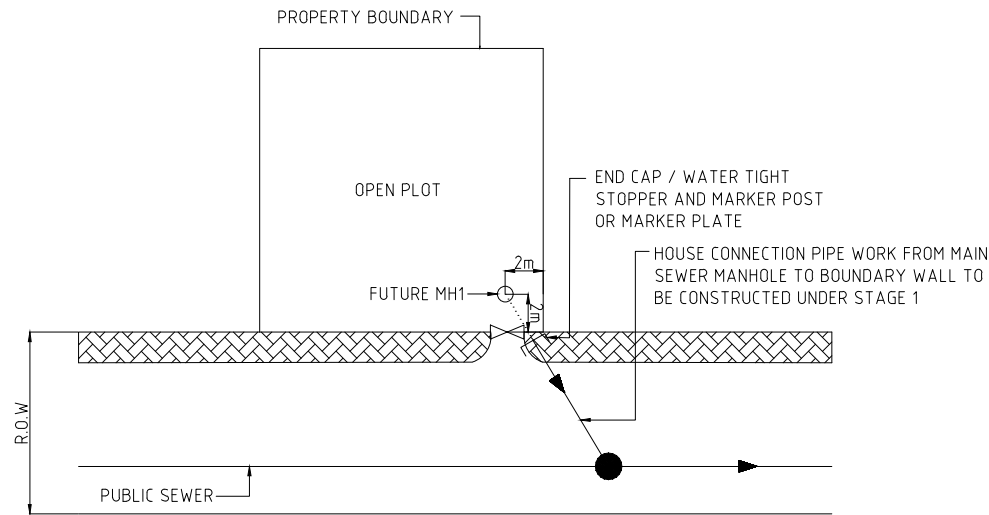


CONNECTION TO PROPERTY  
WITH NO EXISTING INTERNAL DRAINAGE (OPEN PLOT)  
N.T.S.

NOTES:

1. ALL DIMENSIONS ARE IN MILLIMETRES UNLESS OTHERWISE STATED.
2. ALL MATERIALS AND WORKMANSHIP SHALL COMPLY WITH CURRENT Q.C.S. UNLESS OTHERWISE AGREED WITH THE ENGINEER.
3. METHODS OF PROPERTY CONNECTIONS SHOWN ARE TYPICAL ONLY. THE CONTRACTOR SHALL SURVEY EACH PROPERTY INDIVIDUALLY AND SUBMIT HIS PROPOSALS FOR APPROVAL TO THE ENGINEER'S REPRESENTATIVE, PRIOR TO COMMENCEMENT OF WORK ON THE MAIN SEWER LINE.
4. ALL NEW PIPEWORK INSTALLED SHALL BE VC / GRP / HDPE AS PER ENGINEER'S APPROVAL.
5. ABANDONMENT OF PIPELINES AND STRUCTURES SHALL BE AS PER QCS SECTION 08, PART 04, CLAUSE 4.4.17 AND 4.4.18 RESPECTIVELY.

LEGENDS:

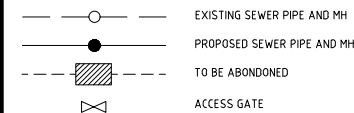


ABBREVIATION:

QCS - QATAR CONSTRUCTION SPECIFICATION

STAGE 2  
HOUSE CONNECTION WORKS

(PRIVATE PORTION OF LATERAL SEWER TO BE CONSTRUCTED - LIVE CONNECTION TO PROPERTY)

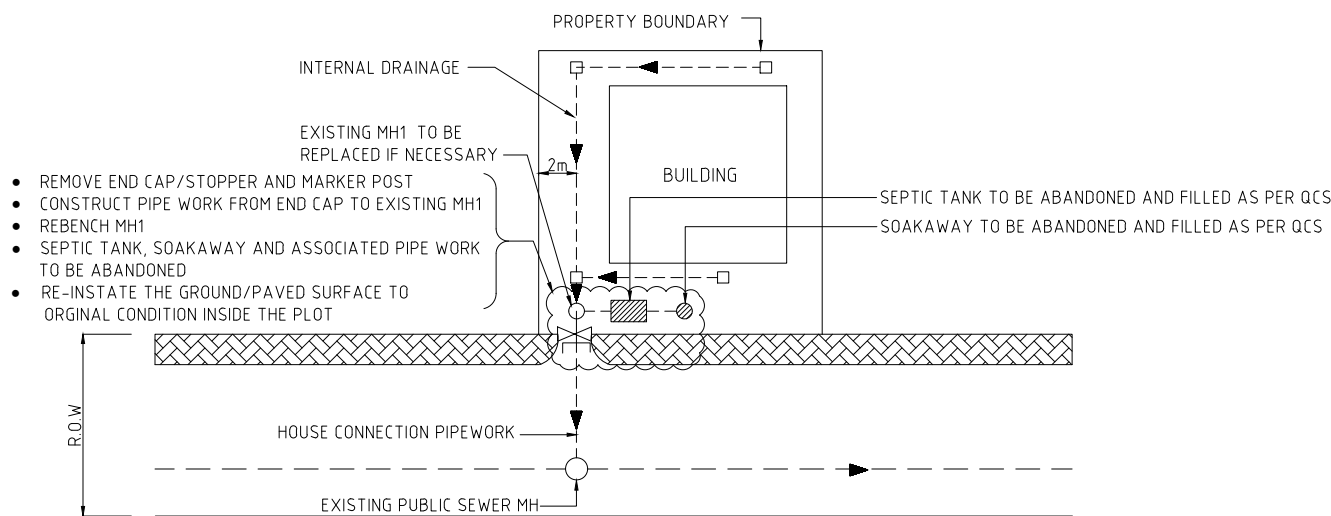

CONNECTION TO PROPERTY  
WITH EXISTING INTERNAL DRAINAGE  
N.T.S.

6	JUN 22	ISSUED FOR USE	
5	APR 19	ISSUED FOR USE	
4	01 MAR 19	UPDATED ISSUE	
3	23NOV15	ISSUED FOR USE	
2	26JUL15	ISSUED FOR USE	
1	14JUN15	ISSUED FOR USE	
0	03MAR15	ISSUED FOR USE	

Rev.	Date	Revision Details	Appd.
------	------	------------------	-------

هيئة الأشغال العامة  
Public Works Authority

P.O.Box: 22188  
Tel.: 00974 44950000  
Fax: 00974 44950999

قطر تستحق الأفضل  
Qatar Deserves The Best  
www.ashghal.gov.qa

PROJECTS AFFAIRS

QCS Section:  
Section 8 - Drainage Works  
Part 4 - Pipeline Installation

Drawing Title:  
**FOUL SEWER  
STAGE 1 & 2  
HOUSE CONNECTION**

Approved:	Sheet No: 1 OF 1
Date: JUNE 2022	Scale: N.T.S.
Drawing Number: SD 8-4-221	Revision: 6