



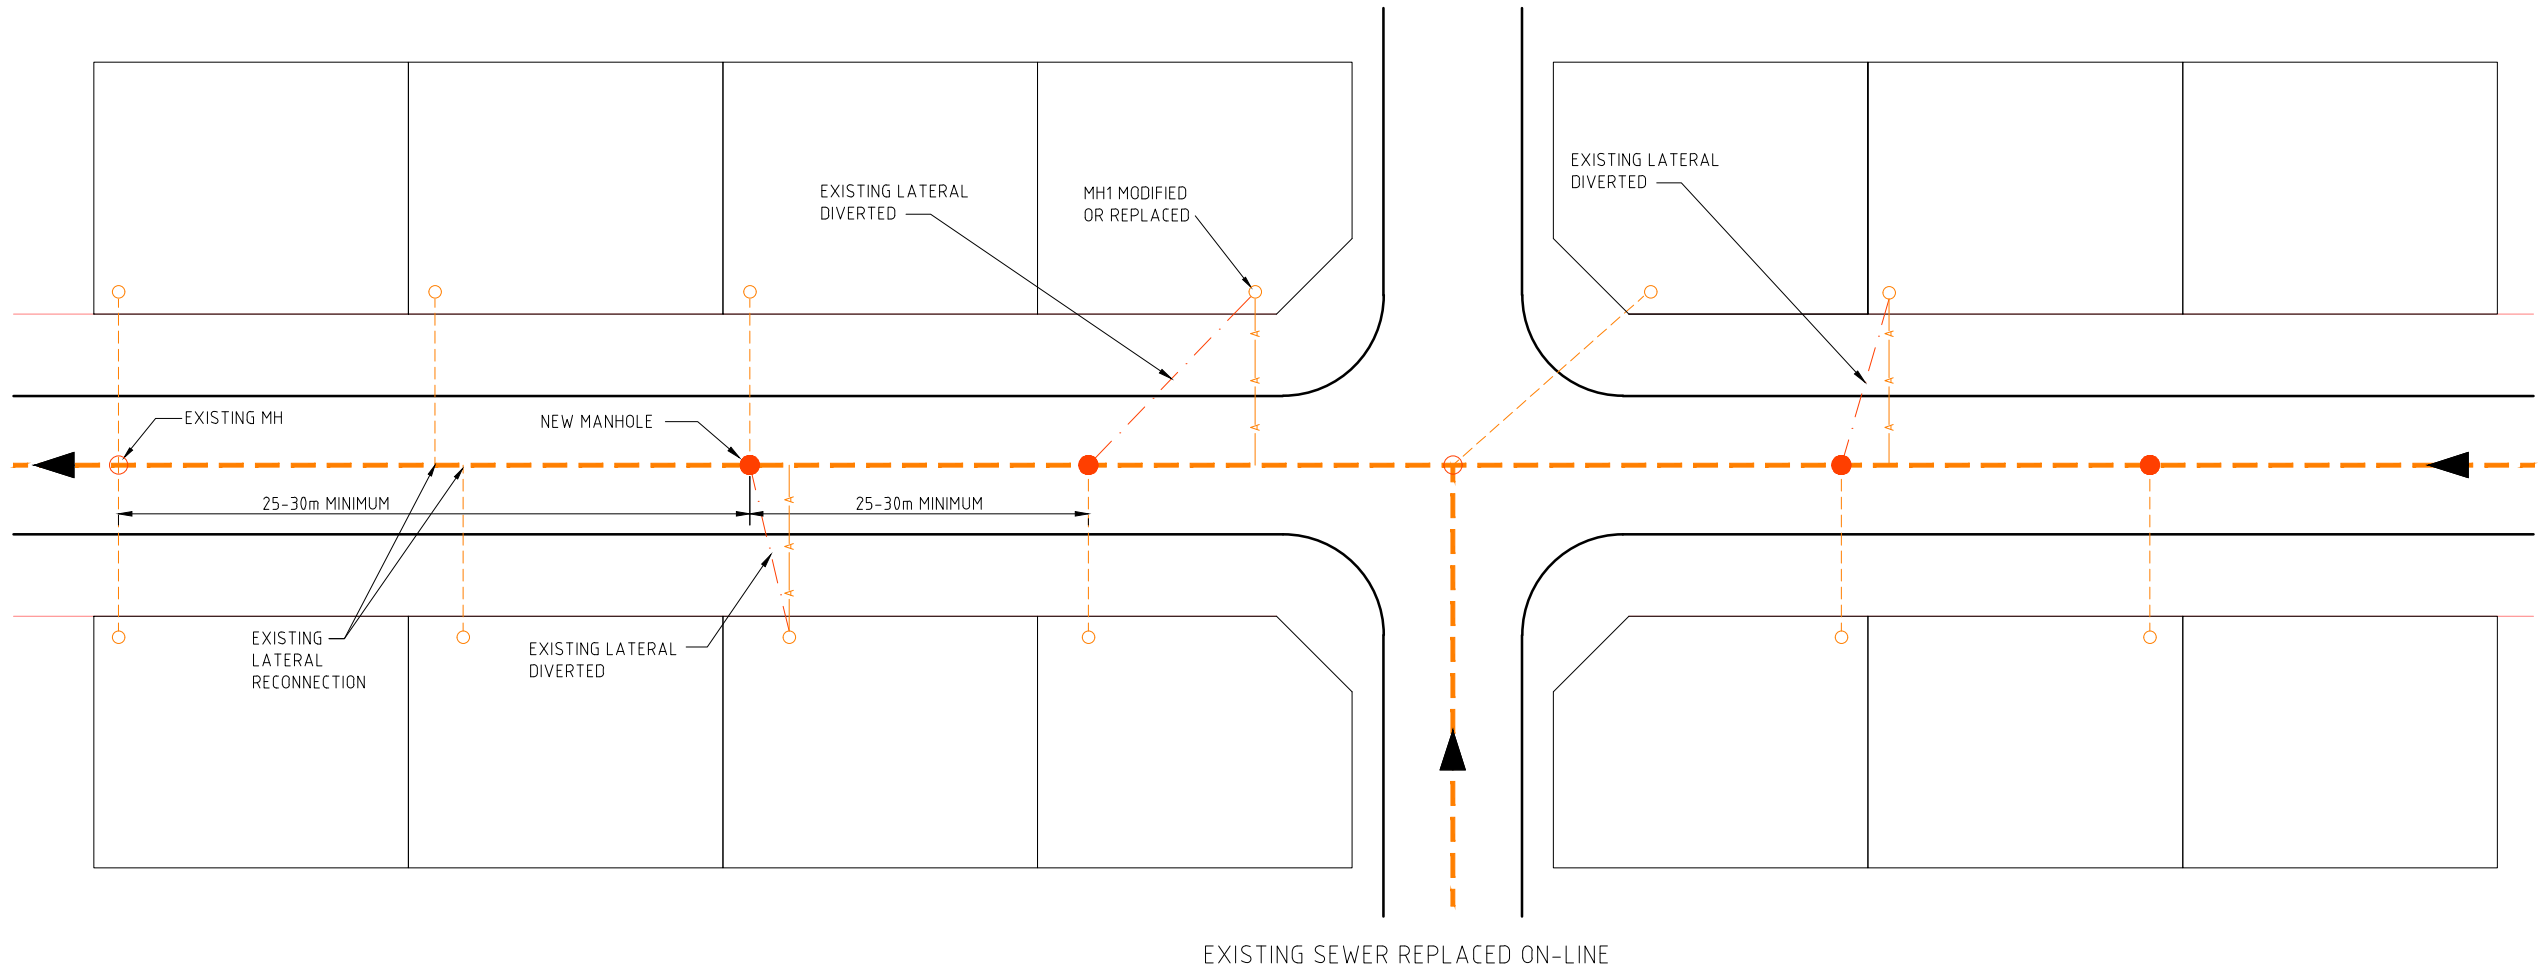

EXISTING SEWER REPLACED ON-LINE

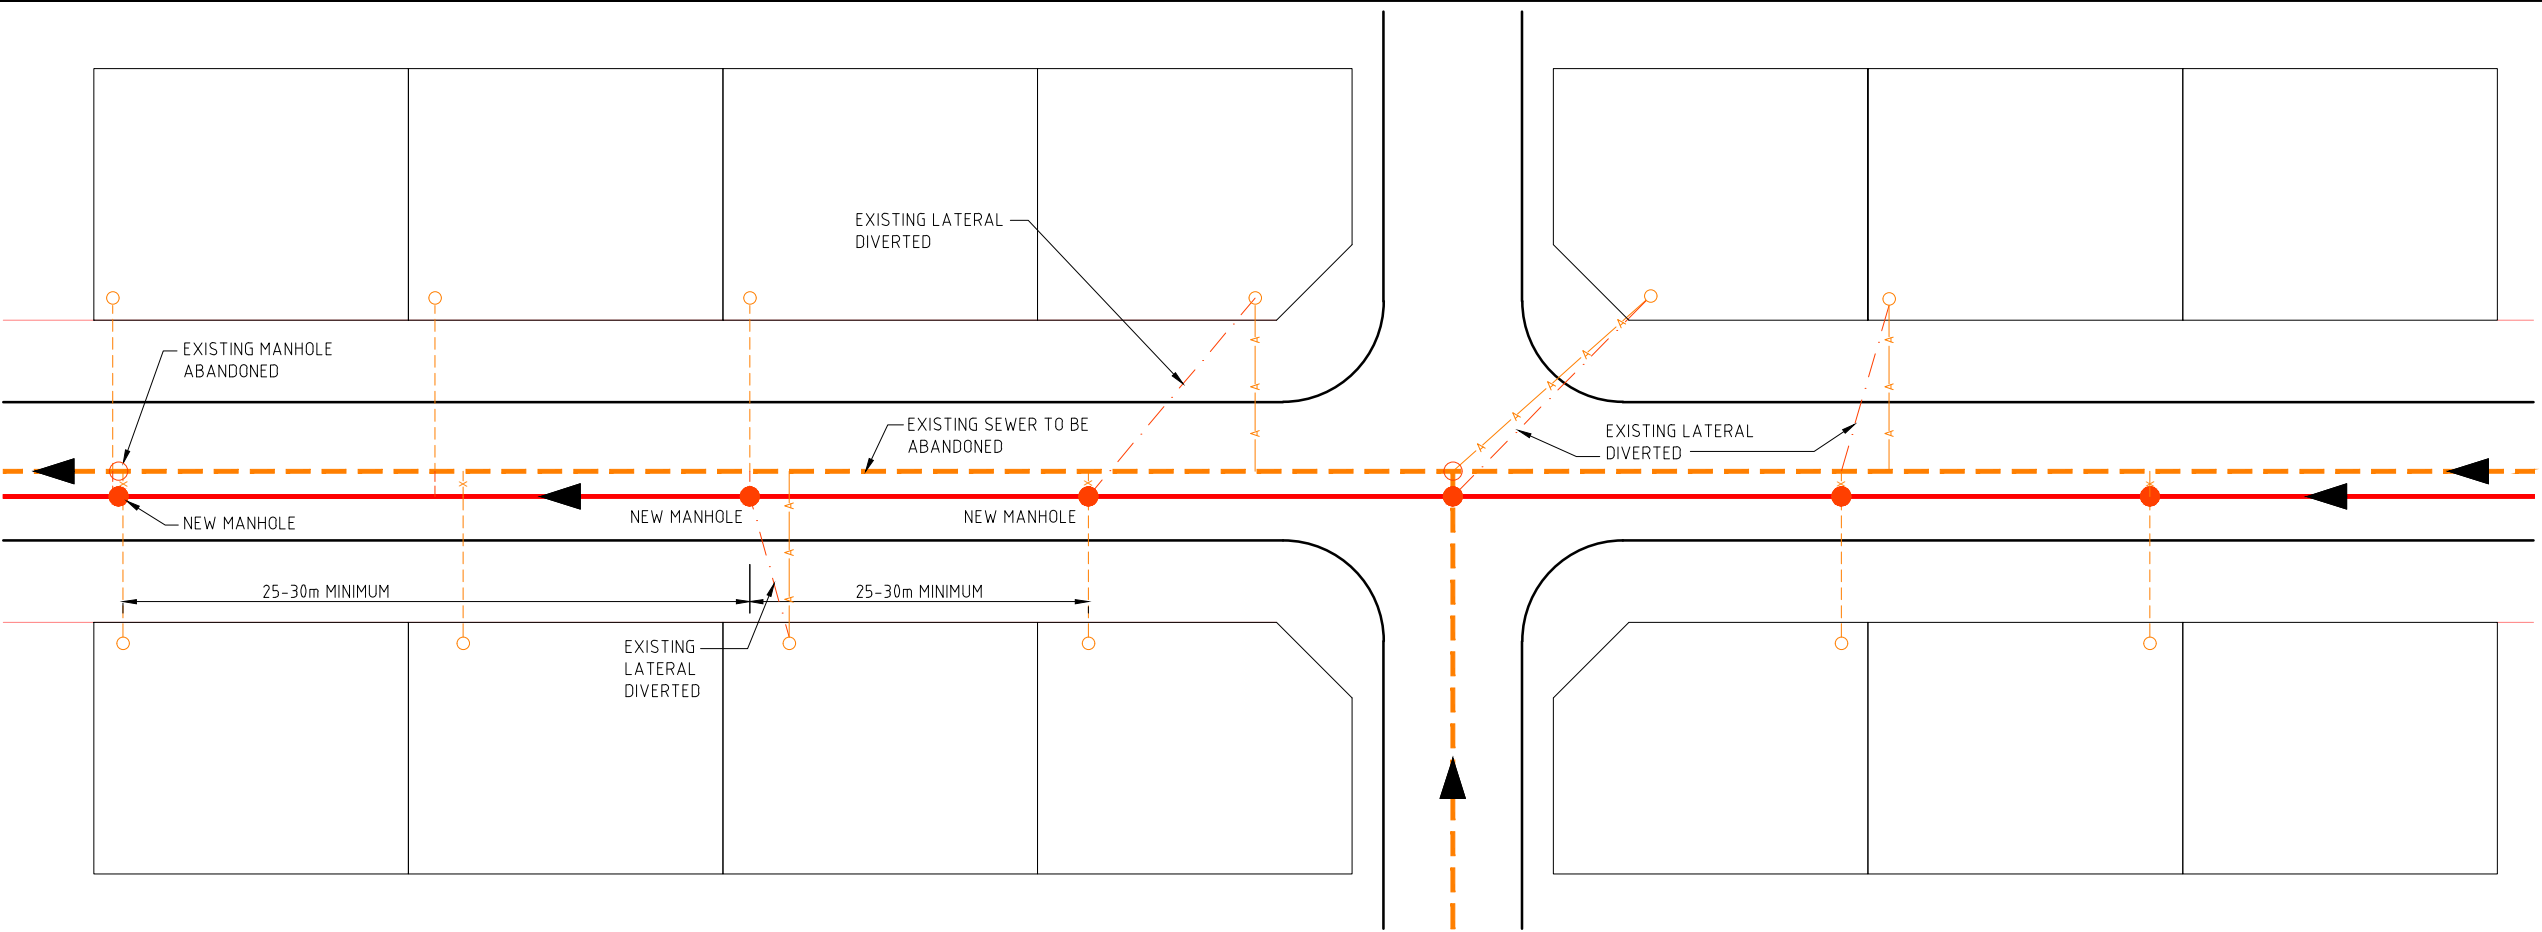

EXISTING SEWER REPLACED OFF-LINE

NOTES:

1. ALL DIMENSIONS ARE IN MILLIMETRES UNLESS OTHERWISE STATED.
2. ALL MATERIALS AND WORKMANSHIP SHALL COMPLY WITH CURRENT Q.C.S. UNLESS OTHERWISE AGREED WITH THE ENGINEER.
3. TO BE READ IN CONJUNCTION WITH DRAWING SD 8-4-210 AND SD 8-4-221

LEGEND:

- EXISTING SEWER
- PROPOSED SEWER
- EXISTING LATERAL
- EXISTING LATERAL EXTENDED
- EXISTING LATERAL ABANDONED
- EXISTING LATERAL SHORTENED
- EXISTING LATERAL DIVERTED
- NEW MANHOLE
- EXISTING MANHOLE
- EXISTING MH1
- DIRECTION OF FLOW

4	APR 19	ISSUED FOR USE	
3	01 MAR 19	REVALIDATED ISSUE	
2	23NOV15	ISSUED FOR USE	
1	26JUL15	ISSUED FOR USE	
0	14JUN15	ISSUED FOR USE	

هيئة الأشغال العامة
Public Works Authority

P.O.Box: 22188
Tel.: 00974 44950000
Fax: 00974 44950999
PA
PROJECTS AFFAIRS

قطر تستحق الأفضل
Qatar Deserves The Best
www.ashghal.gov.qa

QCS Section:
Section 8 - Drainage Works
Part 4 - Pipeline Installation

Drawing Title:
**FOUL SEWER
HOUSE CONNECTIONS
ON JUNCTIONS**

Approved:	Sheet No: 1 OF 1
Date: APRIL 2019	Scale: N.T.S.
Drawing Number: SD 8-4-222	Revision: 4