


SECTION B-B

PLAN AT COVER LEVEL

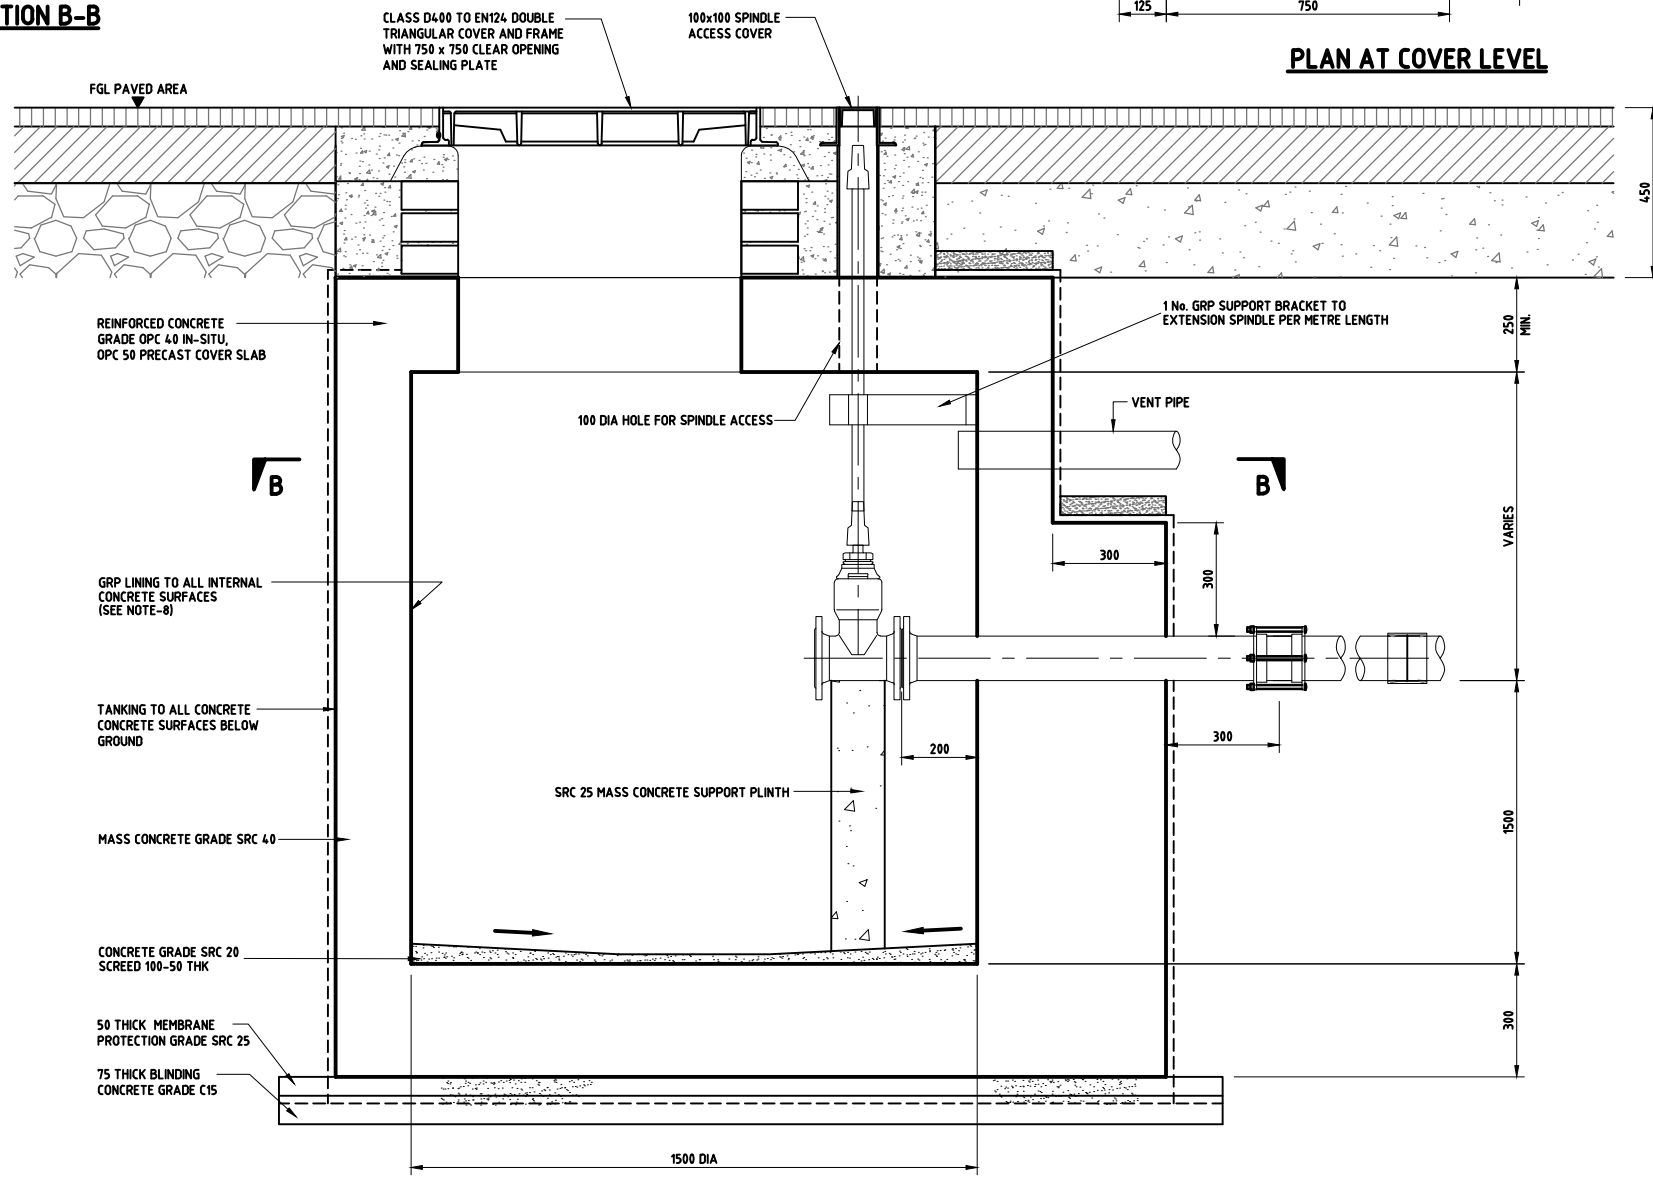

SECTION A-A

- NOTES:
1. ALL DIMENSIONS ARE IN MILLIMETRES UNLESS OTHERWISE STATED.
 2. ALL MATERIALS AND WORKMANSHIP SHALL BE IN ACCORDANCE WITH THE CURRENT Q.C.S. UNLESS OTHERWISE AGREED WITH THE ENGINEER.
 3. ALL CONCRETE SRC 40 UNLESS STATED OTHERWISE
 4. FOR DETAILS OF COLLECTION TANK REFER TO DRG No. SD 8-4-311.
 5. POSITION OF THE INLET AND OUTLET PIPEWORK MAY BE ADJUSTED ON SITE TO SUIT INDIVIDUAL LOCATIONS
 6. DEPTH OF THE VENTILATION PIPE INLETS MAY BE ADJUSTED FOR DIRECTION OF RISE
 7. FOR DETAILS OF PIPE CONNECTIONS REFER TO DRG No. SD 8-4-104.
 8. GRP RIBBED SHEET ASSEMBLED WITH SHUTTERING AND CAST INSITU. JOINTS IN GRP SHEETS TO BE LAMINATED LATER
 9. FOR TANKING DETAILS REFER TO DRG No. SD 8-4-103.
 10. STORAGE VOLUMES IN TANKS TO BE CALCULATED IN ACCORDANCE WITH THE REQUIREMENTS OF BS EN 858-1
 11. LENGTH OF TANKS SHALL BE MINIMUM 3 x WIDTH.
 12. A PREFABRICATED CLASS 11 BY-PASS PETROL INTERCEPTOR IN ACCORDANCE WITH BS EN 858-1 AND BS EN 858-2 MAY BE PROPOSED AS AN ALTERNATIVE.

- LEGEND:
- FGL FINISHED GROUND LEVEL
 - FRL FINISHED ROAD LEVEL
 - CL COVER LEVEL
 - GRP GLASS REINFORCED PLASTIC

4	APR 19	ISSUED FOR USE	
3	01 MAR 19	UPDATED ISSUE	
2	04APR16	ISSUED FOR USE	
1	01DEC15	ISSUED FOR USE	
0	15SEP13	ISSUED FOR USE	

Rev. Date Revision Details Appd.

هيئة الأشغال العامة
Public Works Authority

P.O. Box: 22188
Tel.: 00974 44950000
Fax: 00974 44950999

قطر تستحق الأفضل
Qatar Deserves The Best
www.ashghal.gov.qa

PROJECTS AFFAIRS

QCS Section:

Section 8 - Drainage Works
Part 4 - Pipe Installation

Drawing Title:

PETROL INTERCEPTOR
COLLECTION TANK

Approved: Sheet No: 1 OF 1

Date: APRIL 2019 Scale: 1:10 on A1

Drawing Number: SD 8-4-311 Revision: 4