




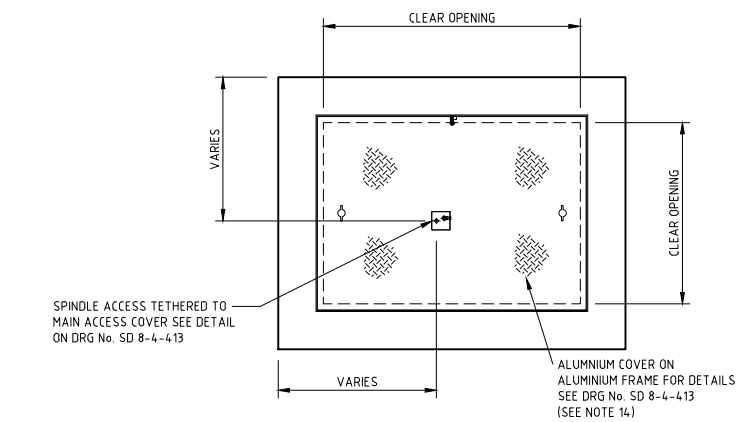

PLAN AT ROOF LEVEL

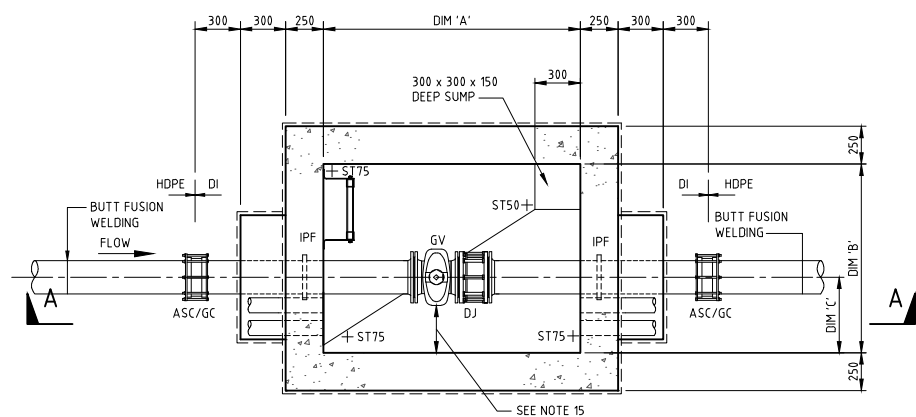

SECTION B-B

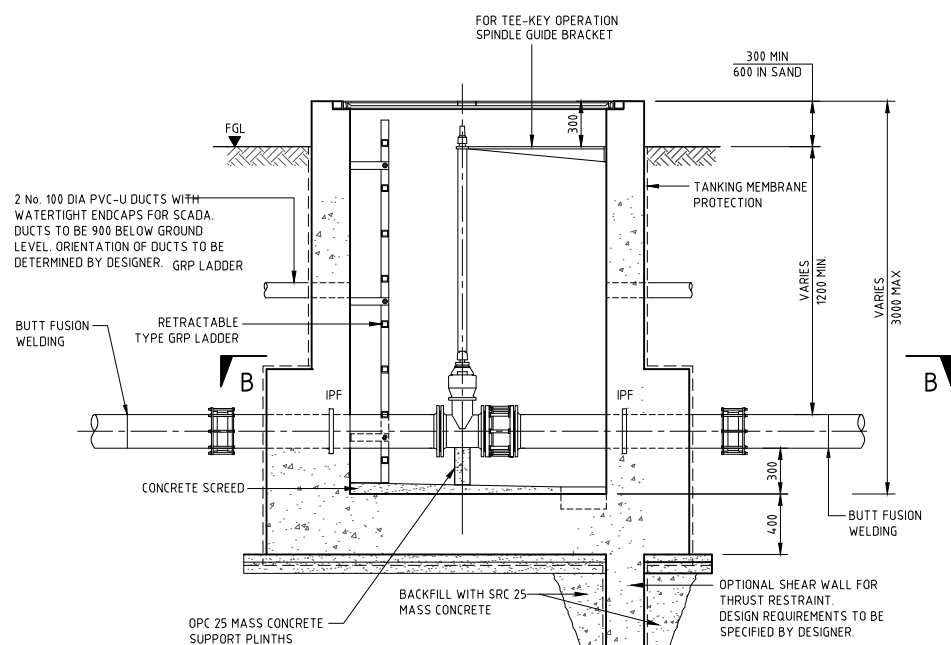


SECTION A-A


VALVE CHAMBER - ONE VALVE
ON 125 - 355mm OUTER DIA MAIN (HDPE)

PIPE DIA O.D.	DI FITTINGS	DIM 'A'	DIM 'B'	DIM 'C'
125	100	1400	1200	450
180	150	1400	1200	450
250	200	1500	1300	500
315	250	1500	1300	500
355	300	1600	1400	550


SPINDLE ACCESS COVER TETHERED TO MAIN ACCESS COVER SEE DETAIL ON DRG No. SD 8-4-413

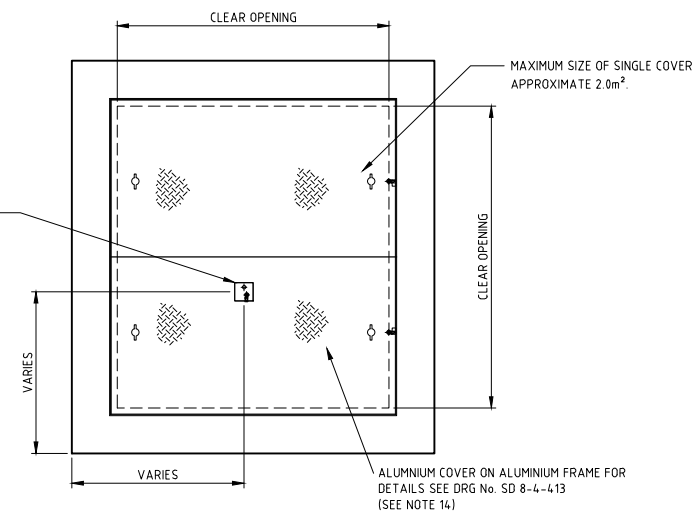

PLAN AT ROOF LEVEL

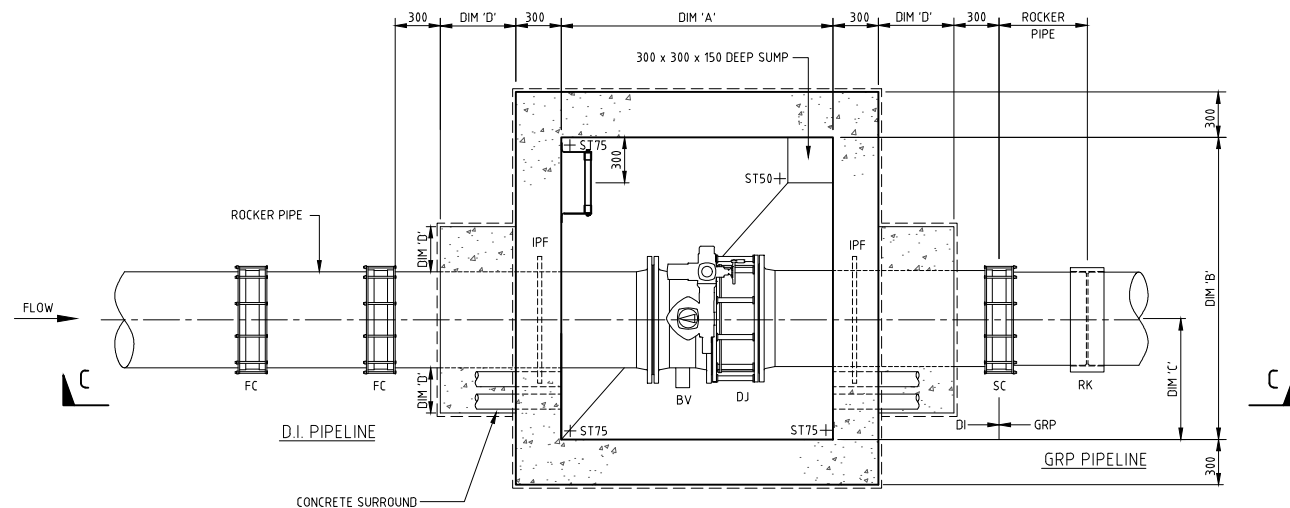

SECTION D-D

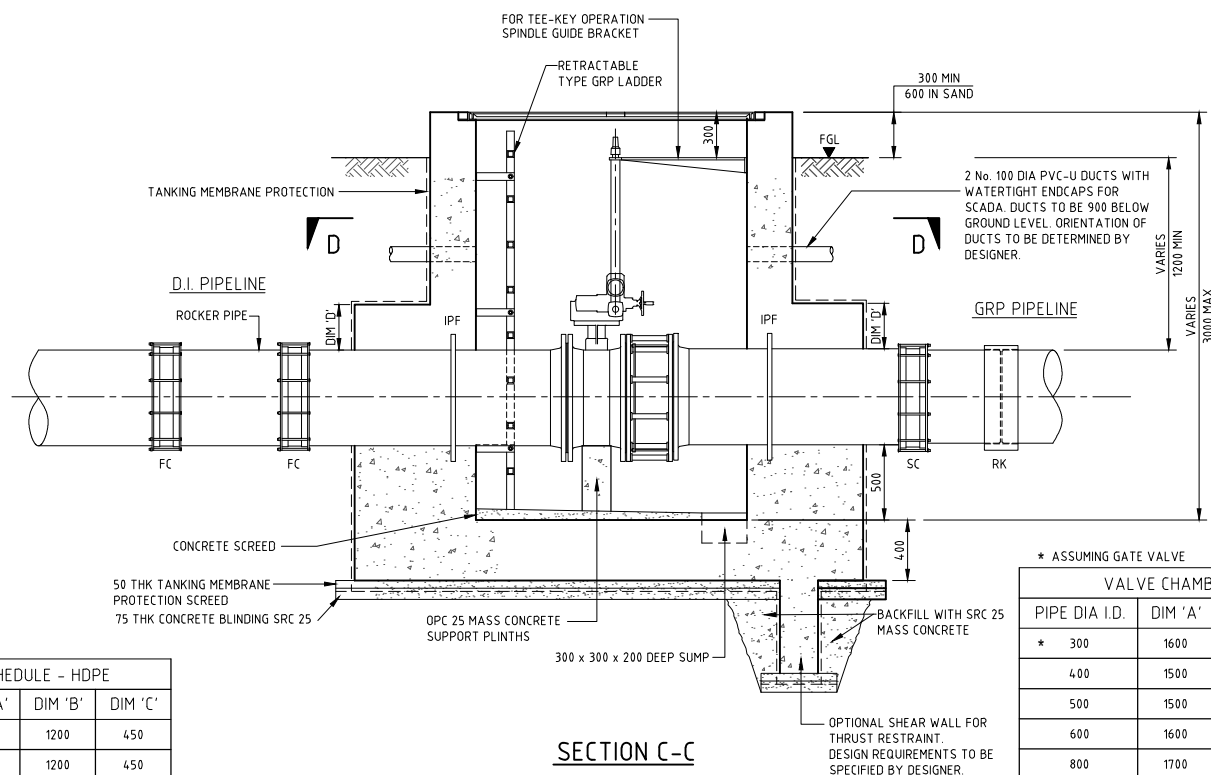

SECTION C-C

VALVE CHAMBER - ONE VALVE
ON MAIN 300 mm DIA OR GREATER DIA (DI OR GRP)

* ASSUMING GATE VALVE

PIPE DIA I.D.	DIM 'A'	DIM 'B'	DIM 'C'	DIM 'D'
300	1600	1400	550	300
400	1500	1500	600	300
500	1500	1600	650	300
600	1600	2000	1000	500
800	1700	2300	1150	500
900	1700	2400	1200	500
1000	1800	2500	1250	500
1200	2000	2700	1350	500

ALL CHAMBERS SHALL BE LOCATED OUT OF CARRIAGEWAY IN ACCESSIBLE AREA.

NOTES:

- ALL DIMENSIONS ARE IN MILLIMETRES UNLESS OTHERWISE STATED.
- ALL MATERIALS AND WORKMANSHIP SHALL BE IN ACCORDANCE WITH THE CURRENT Q.C.S. UNLESS OTHERWISE AGREED WITH THE ENGINEER.
- ALL JOINTS BETWEEN CONCRETE AND PIPES SHALL BE WATERTIGHT.
- ALL EXTERNAL FACES TO BE TANKED IN ACCORDANCE WITH SPECIFICATION FOR TANKING DETAILS SEE DRG No. SD 8-4-103.
- ALL INTERNAL SURFACES ARE TO BE COATED AS SPECIFIED IN QCS, USING PAINT COLOUR 00A05 TO BS 4800.
- ALL DUCTILE IRON PIPEWORK TO BE WRAPPED IN ACCORDANCE WITH THE SPECIFICATION.
- ALL STRUCTURAL CONCRETE SHALL BE MINIMUM GRADE SRC 40 UNLESS OTHERWISE NOTED.
- SEE DRG No SD 8-4-106 FOR STRUCTURAL NOTES.
- 7mm NEOPRENE PAD SHALL BE PLACED BETWEEN ALL VALVES AND CONCRETE SUPPORT PLINTHS.
- ALL PIPES, VALVES AND FITTINGS WITHIN CHAMBERS SHALL BE DUCTILE IRON. SUITABLE FLEXIBLE COUPLINGS SHALL BE USED TO CONNECT TSE MAINS TO THESE DUCTILE IRON PIPES.
- VALVE SPINDLES TO BE EXTENDED TO 100 BELOW COVER LEVEL FOR TEE KEY OPERATION. SUPPORT BRACKET FOR SPINDLES TO BE PROVIDED WHEN NECESSARY. VALVE SPINDLE EXTENSIONS ARE NOT REQUIRED WHEN DEPTH TO TOP OF VALVE FROM COVER IS LESS THAN 500.
- THE CONTRACTOR SHALL PROVIDE THE PIPE SCHEDULE OF FITTINGS FOR THE STRUCTURE PRIOR TO PLACEMENT OF THE ORDER.
- GATE OR BUTTERFLY VALVES SHALL BE RATED FOR 16 BARS. BUTTERFLY VALVES TO BE USED ON PIPE ABOVE 300.
- CONCRETE COVER SLAB WITH HEAVY DUTY D.I. COVER TO BE USED WHEN CHAMBER IS SUBJECT TO VEHICLE TRAFFIC, SEE DRG NO. SD 8-4-414.
- CHAMBER SCHEDULE BASED ON EQUAL MAIN DIAMETERS IN CHAMBER. ALL OTHER CHAMBER COMBINATIONS TO BE DESIGNED BASED ON INDIVIDUAL CASES.
- PROVIDE A MINIMUM CLEARANCE OF 300 BETWEEN CHAMBER WALLS AND OUTER FACE OF FLANGE, OR VALVES FOR PIPES LESS THAN 600 DIA. AND 600 CLEARANCE FOR PIPE SIZES 600 DIA AND GREATER.
- ALL BURIED FLEXIBLE COUPLINGS, FLANGED ADAPTORS AND OTHER FERROUS FITTINGS TO BE PROTECTED WITH MASTIC FILLER, MASTIC TAPE AND LAMINATED TAPE AS PER QCS.
- ROCKER PIPE LENGTHS TO BE 600 OR 1.5 x DIAMETER WHICHEVER IS THE GREATER.
- CHAMBER SCHEDULES ARE BASED ON DI FITTINGS FROM BS EN 545 2010.
- RETRACTABLE TYPE GRP LADDER WITH SAFETY CAGE IF THE CHAMBER DEPTH IS MORE THAN 3.5 METERS.
- CHAMBERS WITH ALUMINIUM FRAME & COVERS AND ARE LEVELLED ABOVE FINISHED GROUND LEVEL SHALL HAVE ALUMINUM FLASHING OF THE WATER PROOF MEMBRANE AND PROTECTION BOARD.

LEGEND:

ASC	ANCHORED STEPPED COUPLING
IPF	INTEGRAL PUDDLE FLANGE
BV	BUTTERFLY VALVE
GV	GATE VALVE
DI	DUCTILE IRON
ST	SCREED THICKNESS
DJ	DISMANTLING JOINT
FGL	FINISHED GROUND LEVEL
FC	D.I. FLEXIBLE COUPLERS
RK	GRP REKA COUPLING
SC	STEPPED COUPLING
SFA	STUB FLANGE ASSEMBLY (MAXIMUM 8 BAR WORKING PRESSURE)
GC	GRIP COUPLER

5	SEP 19	ISSUED FOR USE	
4	APR 19	ISSUED FOR USE	
3	01 MAR 19	UPDATED ISSUE	
2	31MAR16	ISSUED FOR USE	
1	23JUN15	ISSUED FOR USE	
0	15SEP13	ISSUED FOR USE	

Rev.	Date	Revision Details	Appd.
------	------	------------------	-------

هيئة الأشغال العامة
Public Works Authority

P.O.Box: 22188
Tel.: 00974 44950000
Fax: 00974 44950999
قطر تستحق الأفضل
Qatar Deserves The Best
www.ashghal.gov.qa

PROJECTS AFFAIRS

QCS Section:
Section 8 - Drainage Works
Part 4 - Pipeline Installation

Drawing Title:

TSE
VALVE CHAMBER
(ONE VALVE)

Approved: Sheet No: 1 OF 1

Date: APRIL 2019 Scale: 1:25 ON A1

Drawing Number: SD 8-4-401 Revision: 5