



PLAN

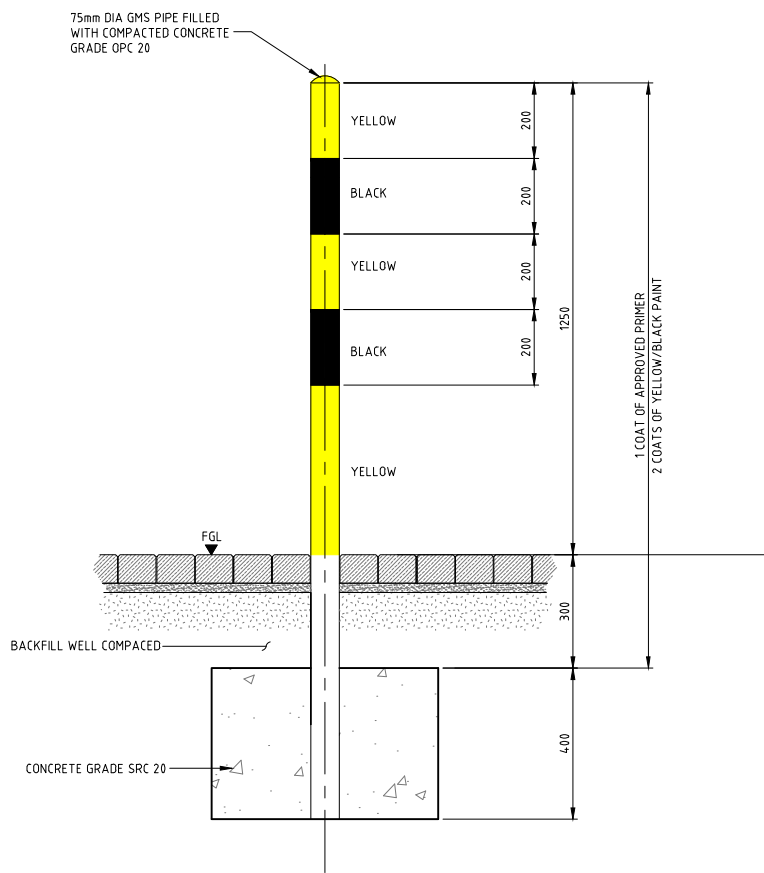

SECTION A-A

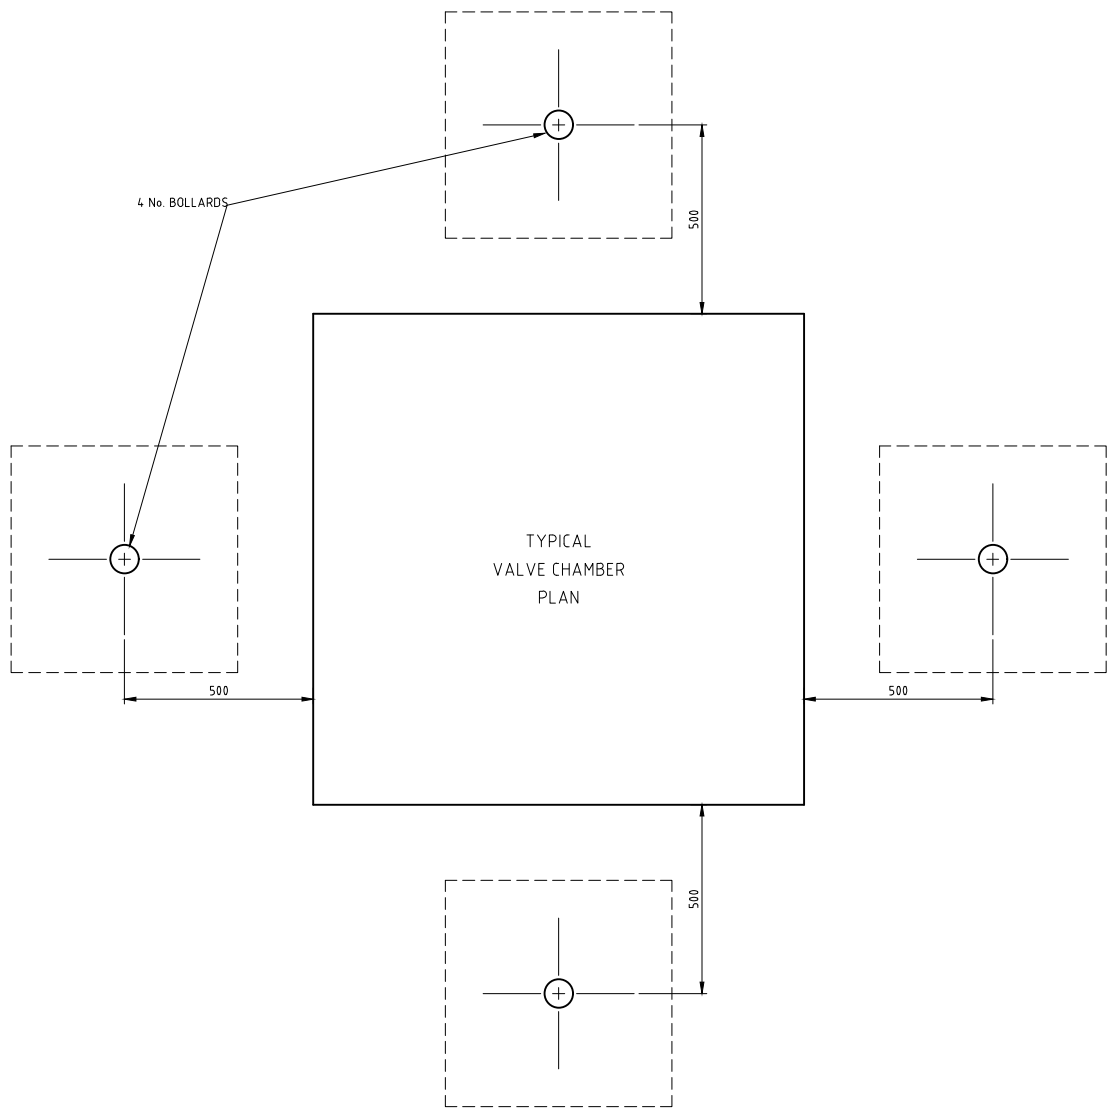

- NOTES:
1. ALL DIMENSIONS ARE IN MILLIMETRES UNLESS OTHERWISE STATED.
 2. ALL MATERIALS AND WORKMANSHIP SHALL BE IN ACCORDANCE WITH THE CURRENT Q.C.S. UNLESS OTHERWISE AGREED WITH THE ENGINEER.
 3. ALL CHAMBERS ARE TO BE PROTECTED BY BOLLARDS.

- LEGEND:
- FGL FINISHED GROUND LEVEL
GMS GALVANIZED MILD STEEL

3	APR 19	ISSUED FOR USE	
2	01 MAR 19	REVALIDATED ISSUE	
1	23JUN15	ISSUED FOR USE	
0	15SEP13	ISSUED FOR USE	
Rev.	Date	Revision Details	Appd.

هيئة الأشغال العامة
Public Works Authority

P.O. Box: 22188
Tel.: 00974 44950000
Fax: 00974 44950999

قطر تستحق الأفضل
Qatar Deserves The Best
www.ashghal.gov.qa

QCS Section:
Section 8 - Drainage Works
Part 4 - Pipeline Installation

Drawing Title:
TSE
PROTECTION BOLLARDS TO
VALVE CHAMBERS

Approved:	Sheet No: 1 OF 1
Date: APRIL 2019	Scale: N.T.S.
Drawing Number: SD 8-4-415	Revision: 3