



PLAN OF SAMPLING POINT
SCALE 1:15

SECTION A - A
SCALE 1:15

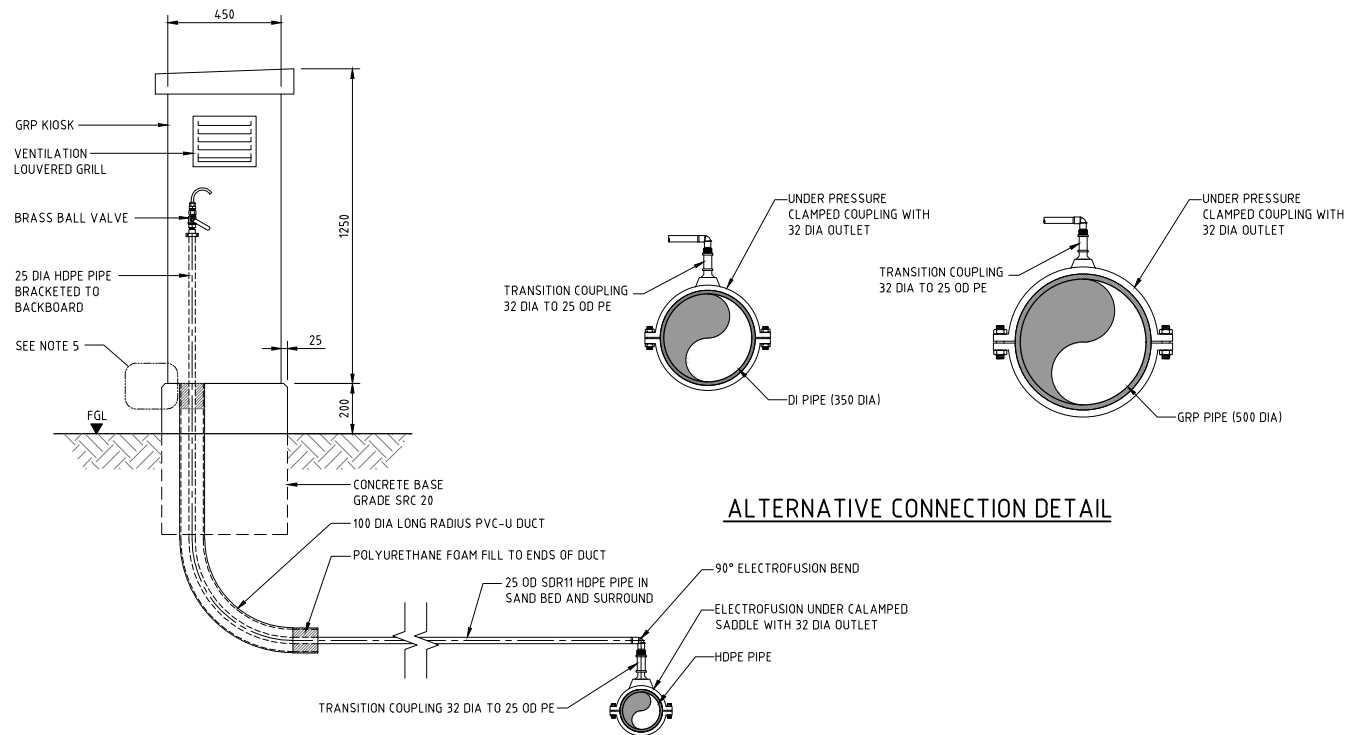


ALTERNATIVE CONNECTION DETAIL

SECTION B - B
SCALE 1:15

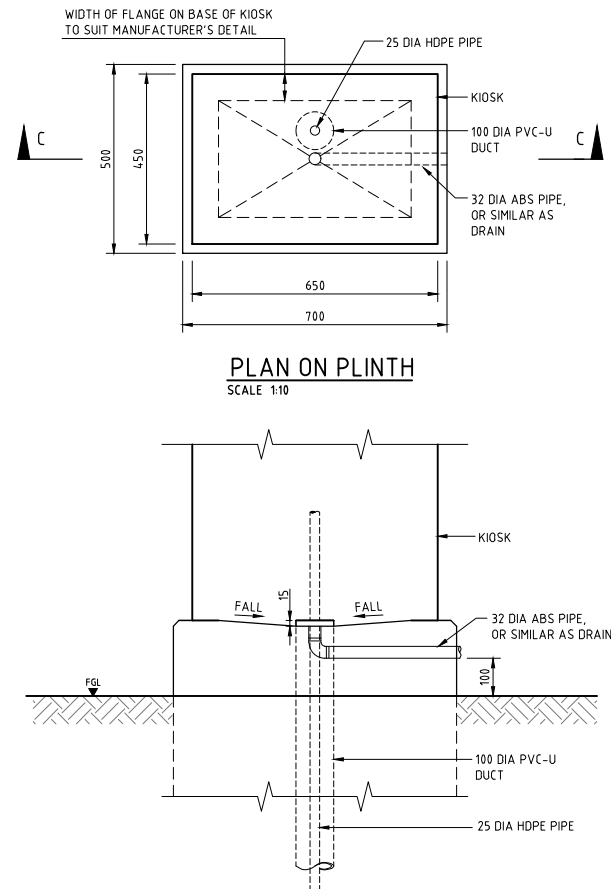


PLAN ON PLINTH
SCALE 1:10

SECTION C - C
SCALE 1:10

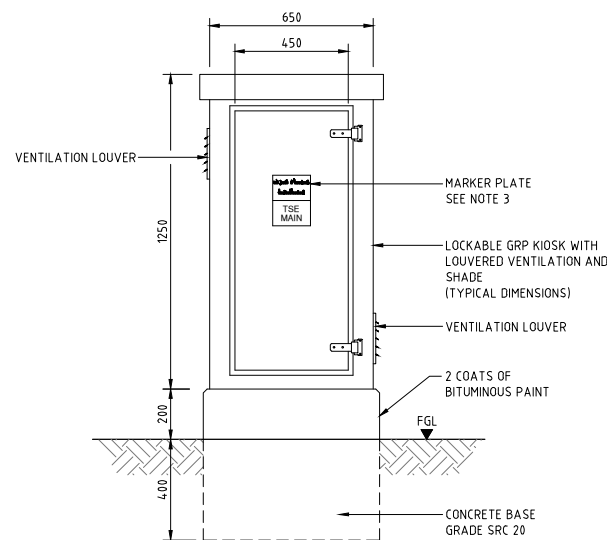

KIOSK DETAIL
SCALE 1:15

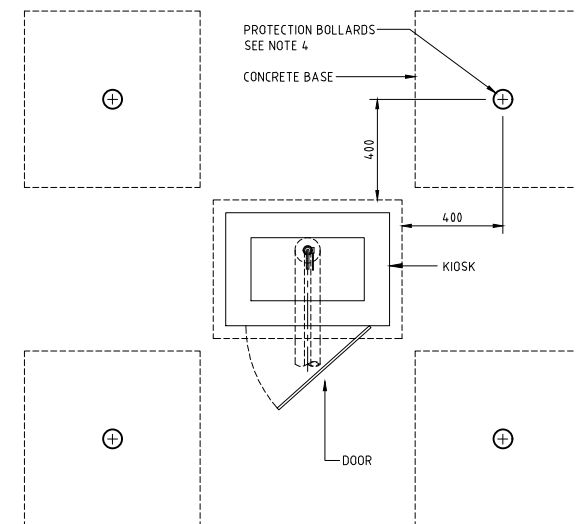

PLAN
SCALE 1:15

NOTES:

1. ALL DIMENSIONS ARE IN MILLIMETRES UNLESS OTHERWISE STATED.
2. ALL MATERIALS AND WORKMANSHIP SHALL BE IN ACCORDANCE WITH THE CURRENT Q.C.S. UNLESS OTHERWISE AGREED WITH THE ENGINEER.
3. SEE DRAWING SD 8-4-113 FOR DETAILS OF MARKER PLATE. PLATE TO BE RIVETED TO KIOSK DOOR.
4. SEE DRAWING SD 8-4-415 FOR DETAILS OF PROTECTION BOLLARDS.
5. METHOD OF FIXING GRP KIOSK TO BASE TO BE IN ACCORDANCE WITH MANUFACTURER'S REQUIREMENTS. SILICON SEAL APPLIED TO EXTERNAL JOINT BETWEEN KIOSK AND BASE.
6. CONTRACTOR IS RESPONSIBLE FOR GENERATING THE SHOP / AS BUILT DRAWINGS BASED ON THE CHANGES DURING CONSTRUCTION AND THE ACTUAL SITE CONDITIONS.
7. THIS LAYOUT IS FOR GUIDANCE ONLY. THE LAYOUT MAY BE MODIFIED TO SUIT SITE CONDITIONS DURING CONSTRUCTION AS AGREED WITH THE ENGINEER.
8. ALL EXTERNAL FACES TO BE TANKED IN ACCORDANCE WITH SPECIFICATION AND STANDARD DETAILS.
9. LOCATION OF SAMPLING POINT IS INDICATIVE ONLY. THE CONTRACTOR SHALL CONFIRM THE EXACT LOCATION.

LEGEND:

PVC-U POLYVINYL CHLORIDE - UNPLASTICISED
ABS ACRYLONITRILE BUTADIENE STYRENE

3	APR 19	ISSUED FOR USE	
2	01 MAR 19	REVALIDATED ISSUE	
1	06JUL15	ISSUED FOR USE	
0	18JAN15	ISSUED FOR USE	

هيئة الأشغال العامة
Public Works Authority

P.O.Box: 22188
Tel.: 00974 44950000
Fax: 00974 44950999
قطر تستحق الأفضل
Qatar Deserves The Best
PA
PROJECTS AFFAIRS
www.ashghal.gov.qa

QCS Section:
Section 8 - Drainage Works
Part 4 - Pipeline Installation

Drawing Title:
TSE

SAMPLING POINT

Approved:	Sheet No: 1 OF 1
Date: APRIL 2019	Scale: AS SHOWN
Drawing Number: SD 8-4-419	Revision: 3