
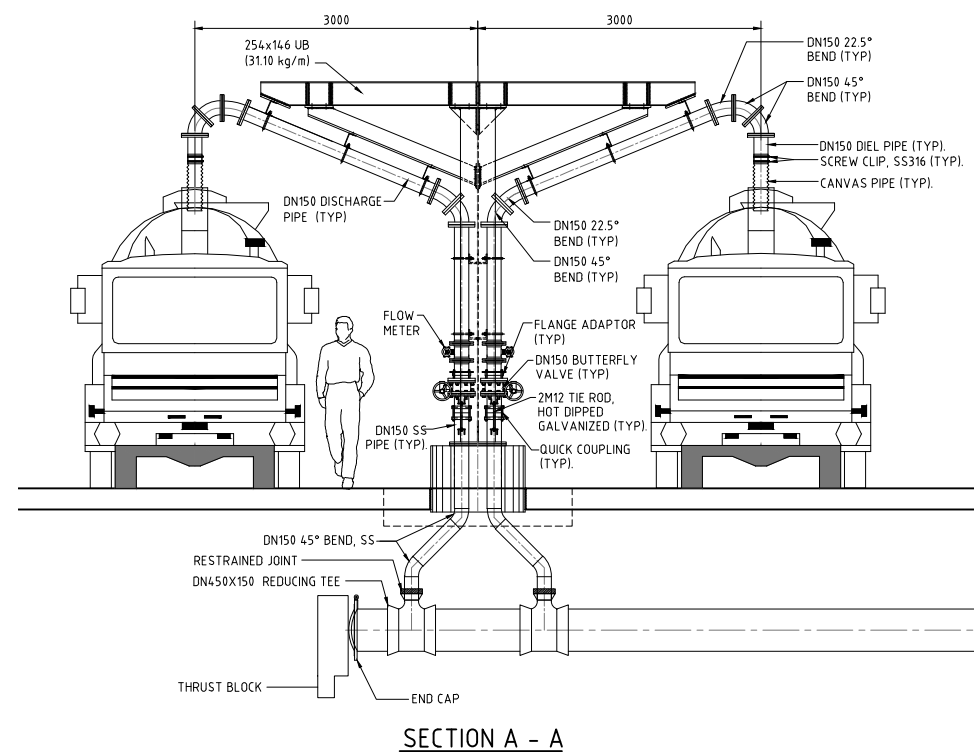
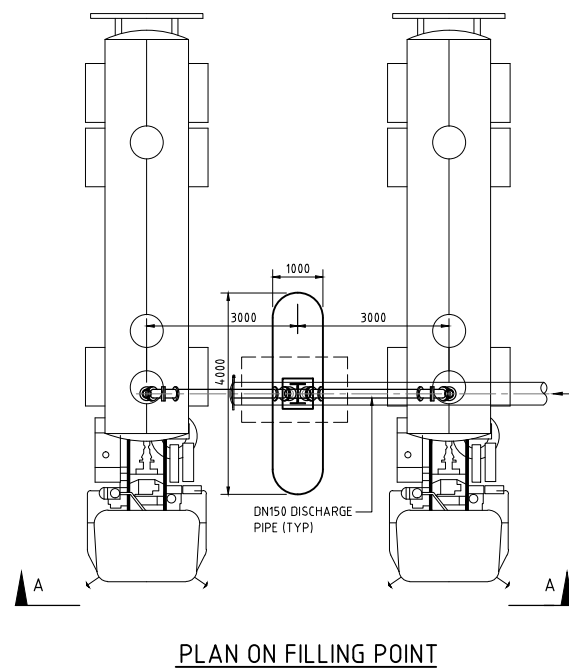
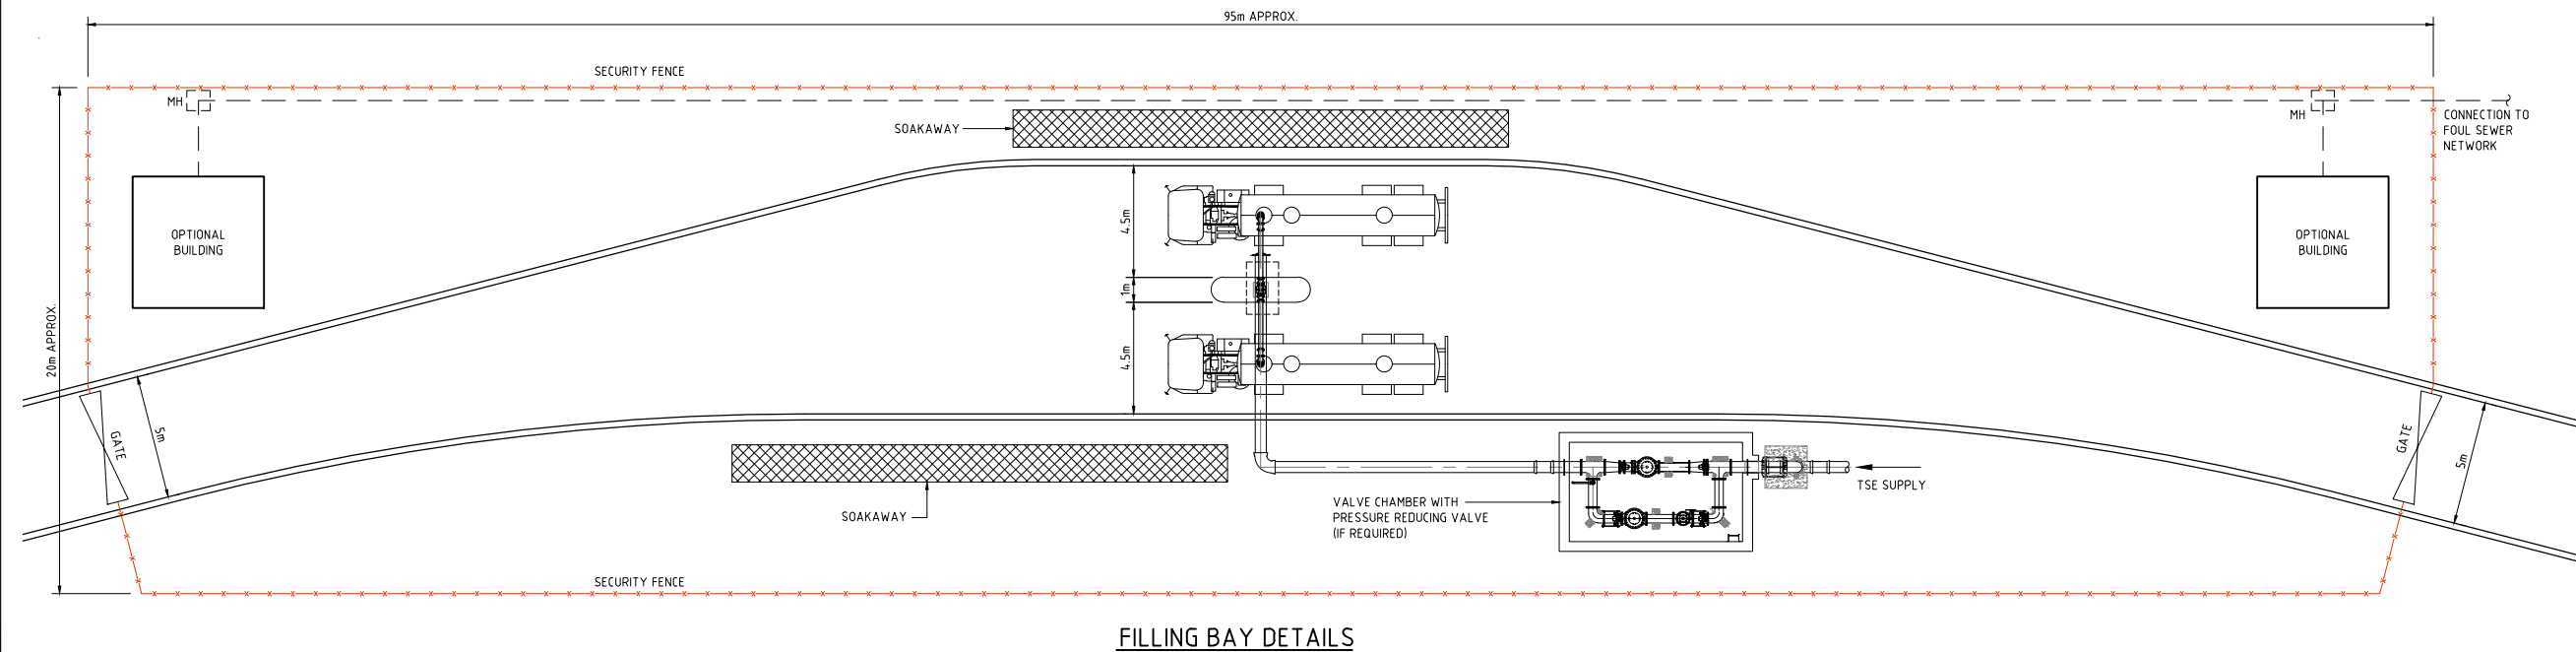


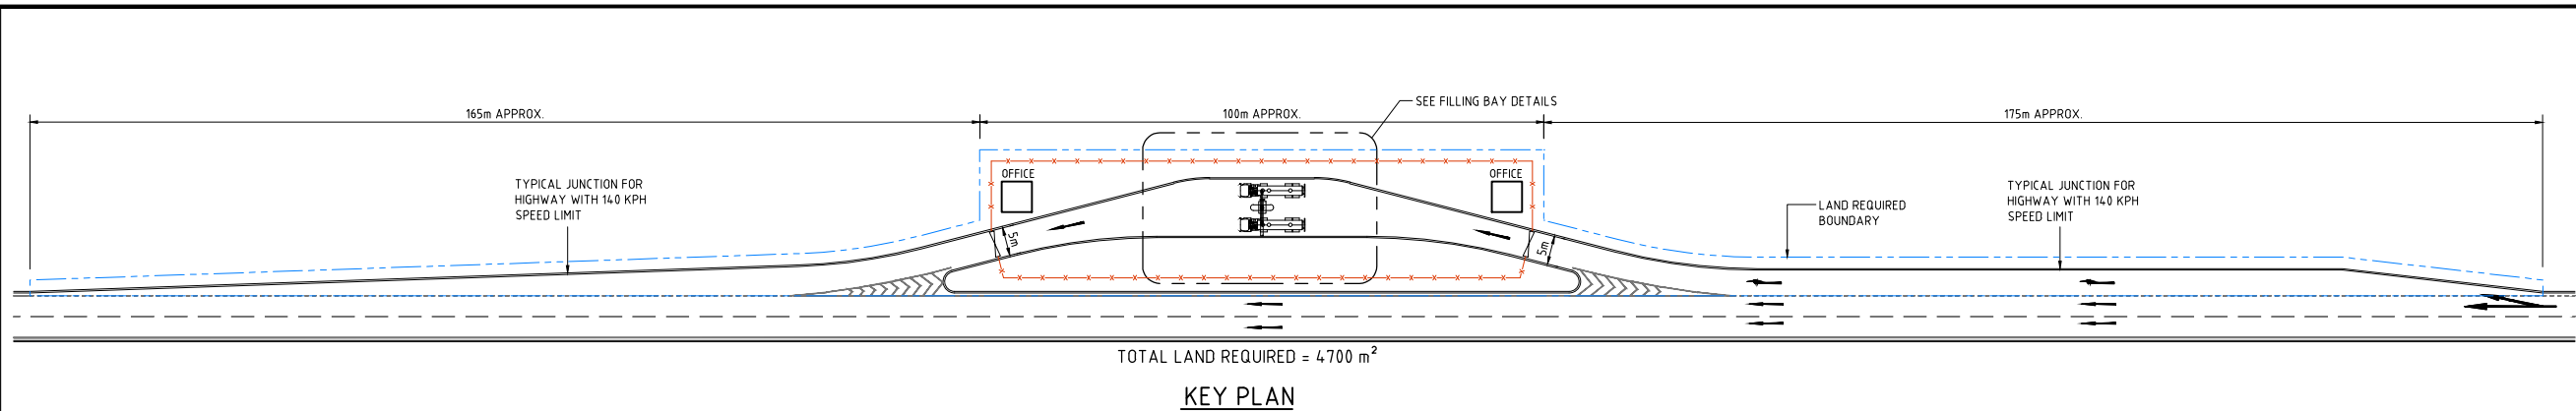

- NOTES:**
1. ALL DIMENSIONS ARE IN MILLIMETRES UNLESS OTHERWISE STATED.
 2. ALL MATERIALS AND WORKMANSHIP SHALL BE IN ACCORDANCE WITH THE CURRENT Q.C.S. UNLESS OTHERWISE AGREED WITH THE ENGINEER.

1	APR 19	ISSUED FOR USE	
0	01 MAR 19	ISSUED FOR USE	
Rev.	Date	Revision Details	Appd.
هيئة الأشغال العامة Public Works Authority			
P.O.Box: 22188 Tel.: 00974 44950000 Fax: 00974 44950999 PA PROJECTS AFFAIRS QCS Section:			
Section 8 - Drainage Works Part 4 - Pipeline Installation			
Drawing Title:			
TSE TANKER FILLING STATION DETAILS			
Approved:		Sheet No: 1 OF 1	
Date: APRIL 2019		Scale: N.T.S.	
Drawing Number: SD 8-4-420			Revision: 1