




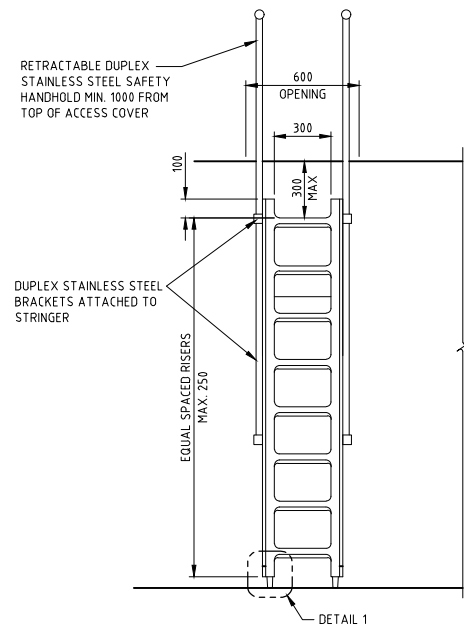


FRONT VIEW
SCALE 1:20

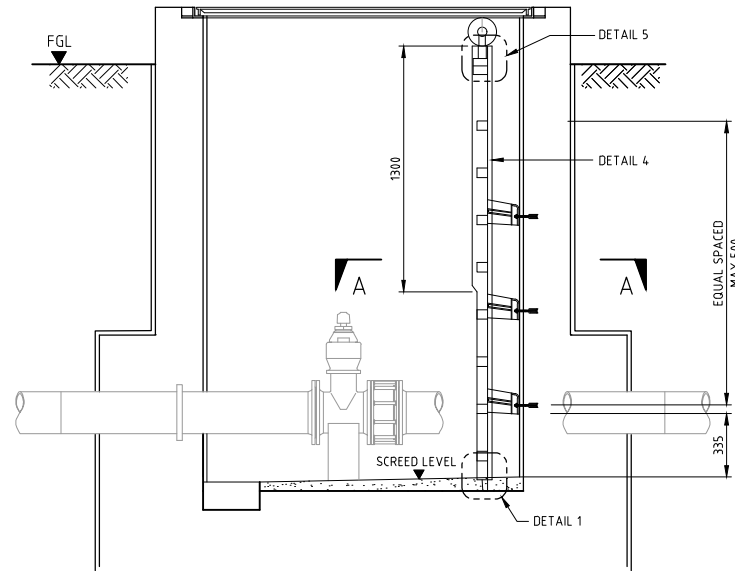


SIDE VIEW
SCALE 1:20

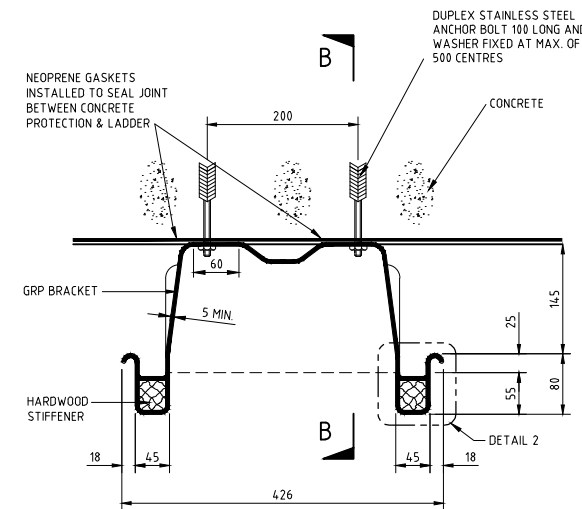


SECTION A-A
(SCALE 1:5)

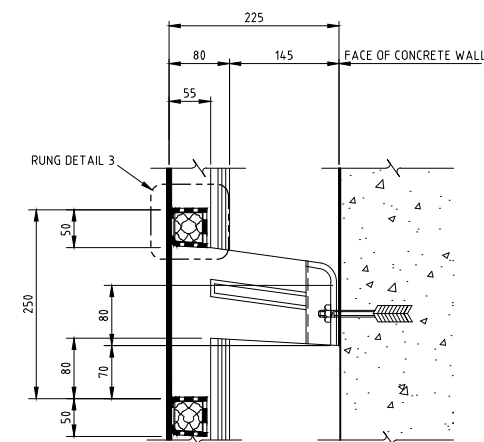

SECTION B-B
(SCALE 1:5)

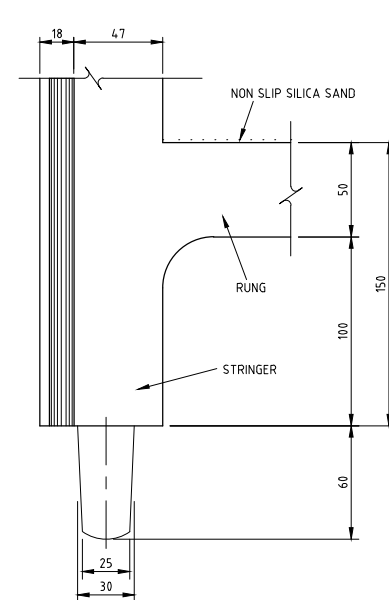


FRONT VIEW

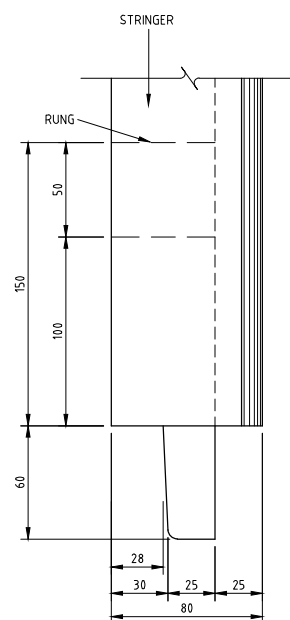


SIDE VIEW


DETAIL 1
(SCALE 1:2)

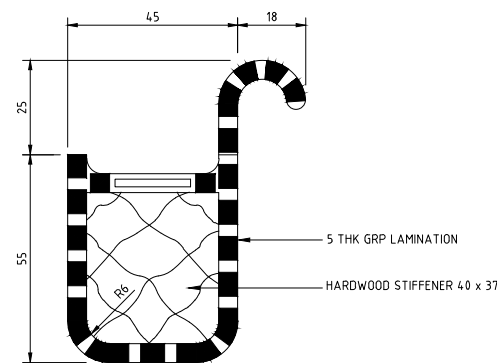


DETAIL 2 (STRINGER)
(SCALE 1:1)

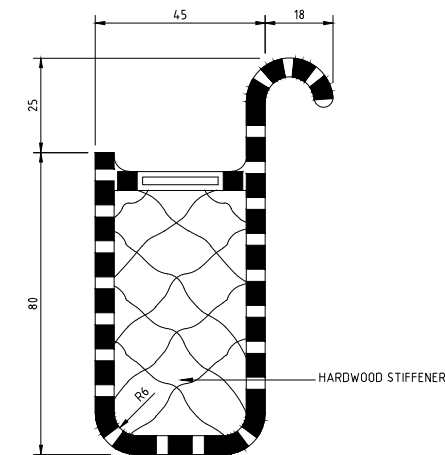

DETAIL 4 (ENLARGED STRINGER)
(SCALE 1:1)

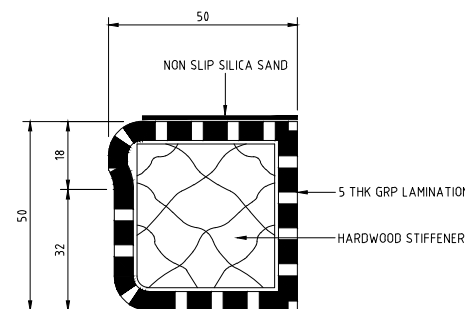

DETAIL 3 (RUNG)
(SCALE 1:1)

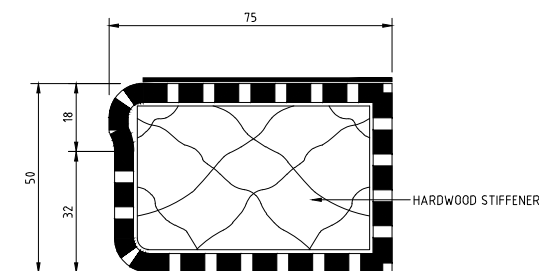

DETAIL 5 (TOP RUNG ONLY)
(SCALE 1:1)

NOTES:

1. ALL DIMENSIONS ARE IN MILLIMETRES UNLESS OTHERWISE STATED.
2. ALL MATERIALS AND WORKMANSHIP SHALL BE IN ACCORDANCE WITH THE CURRENT Q.C.S. UNLESS OTHERWISE AGREED WITH THE ENGINEER.
3. GRP LADDERS TO BE PROVIDED FOR TSE VALVE CHAMBER ONLY.

LEGEND:

FGL FINISHED GROUND LEVEL
GRP GLASS REINFORCED PLASTIC

3	APR 19	ISSUED FOR USE	
2	01 MAR 19	REVALIDATED ISSUE	
1	03AUG15	ISSUED FOR USE	
0	15SEP13	ISSUED FOR USE	

Rev.	Date	Revision Details	Appd.
------	------	------------------	-------

هيئة الأشغال العامة
Public Works Authority

P.O. Box: 22188
Tel.: 00974 44950000
Fax: 00974 44950999

قطر تستحق الأفضل
Qatar Deserves The Best
www.ashghal.gov.qa

PA
PROJECTS AFFAIRS

QCS Section:
Section 8 - Drainage Works
Part 7 - Miscellaneous GRP Works

Drawing Title:

GRP LADDER DETAILS

Approved:	Sheet No: 1 OF 1
Date: APRIL 2019	Scale: AS SHOWN
Drawing Number: SD 8-7-101	Revision: 3