




SPIDER POSITION & PIPE FIXING DETAILS (SPIGOT & SOCKET)

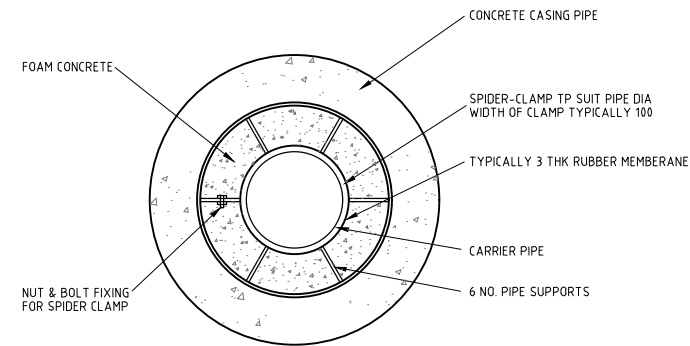


SECTION A - A
SPIDER DETAIL

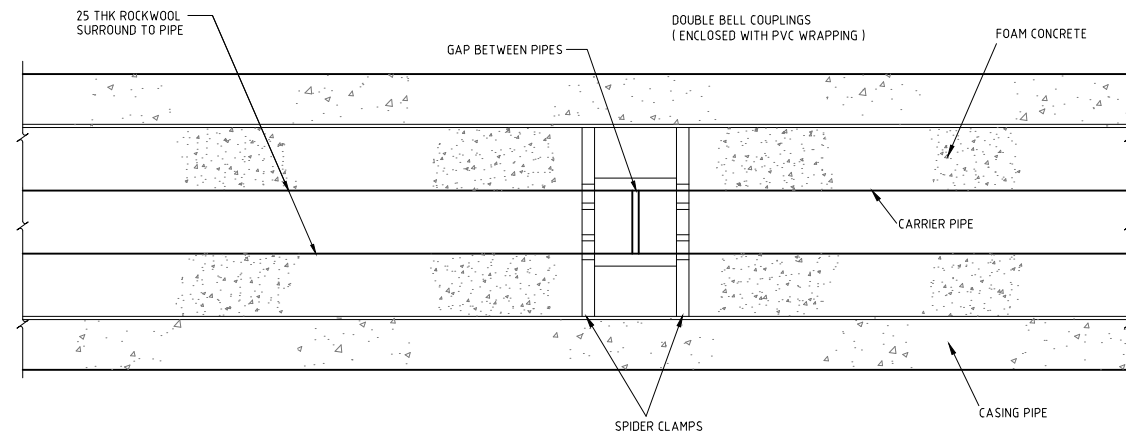

SPIDER POSITION & PIPE FIXING DETAILS (DOUBLE BELL COUPLINGS)

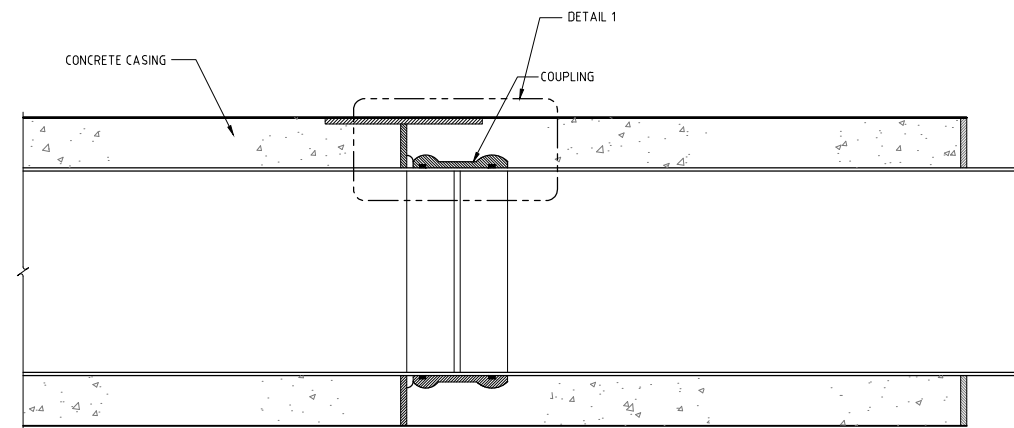

PIPE JOINT DETAIL FOR PIPES WITHOUT CASING PIPE

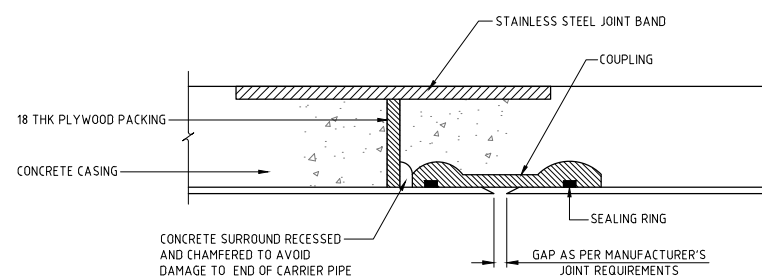

DETAIL 1

NOTES:

1. ALL DIMENSIONS ARE IN MILLIMETRES UNLESS OTHERWISE STATED.
2. ALL MATERIALS AND WORKMANSHIP SHALL BE IN ACCORDANCE WITH THE CURRENT Q.C.S. UNLESS OTHERWISE AGREED WITH THE ENGINEER.
3. THIS DRAWING TO BE USED ONLY AS A GUIDE. SIZES AND DETAILS SHOWN ARE INDICATIVE ONLY.
4. THE CONTRACTOR SHALL PREPARE PROJECT SPECIFIC DETAILED DRAWINGS ACCORDING TO THE SPECIFICATIONS INCLUDING HIS METHOD STATEMENT AND SUBMIT THEM FOR THE APPROVAL OF THE ENGINEER.

LEGEND:

PVC POLYVINYL CHLORIDE

3	APR 19	ISSUED FOR USE	
2	01 MAR 19	REVALIDATED ISSUE	
1	01DEC15	ISSUED FOR USE	
0	15SEP13	ISSUED FOR USE	
Rev.	Date	Revision Details	Appd.

هيئة الأشغال العامة Public Works Authority	
P.O. Box: 22188 Tel.: 00974 44950000 Fax: 00974 44950999	
قطر تستحق الأفضل Qatar Deserves The Best www.ashghal.gov.qa	

PROJECTS AFFAIRS	
QCS Section:	
Section 8 - Drainage Works	
Part 9 - Trenchless Pipeline Construction	

Drawing Title:	
TYPICAL GRP PIPELINE DETAILS FOR TRENCHLESS CONSTRUCTION	

Approved:	Sheet No:	1 OF 1
Date:	APRIL 2019	Scale: N.T.S.
Drawing Number:	SD 8-9-101	Revision:
		3