




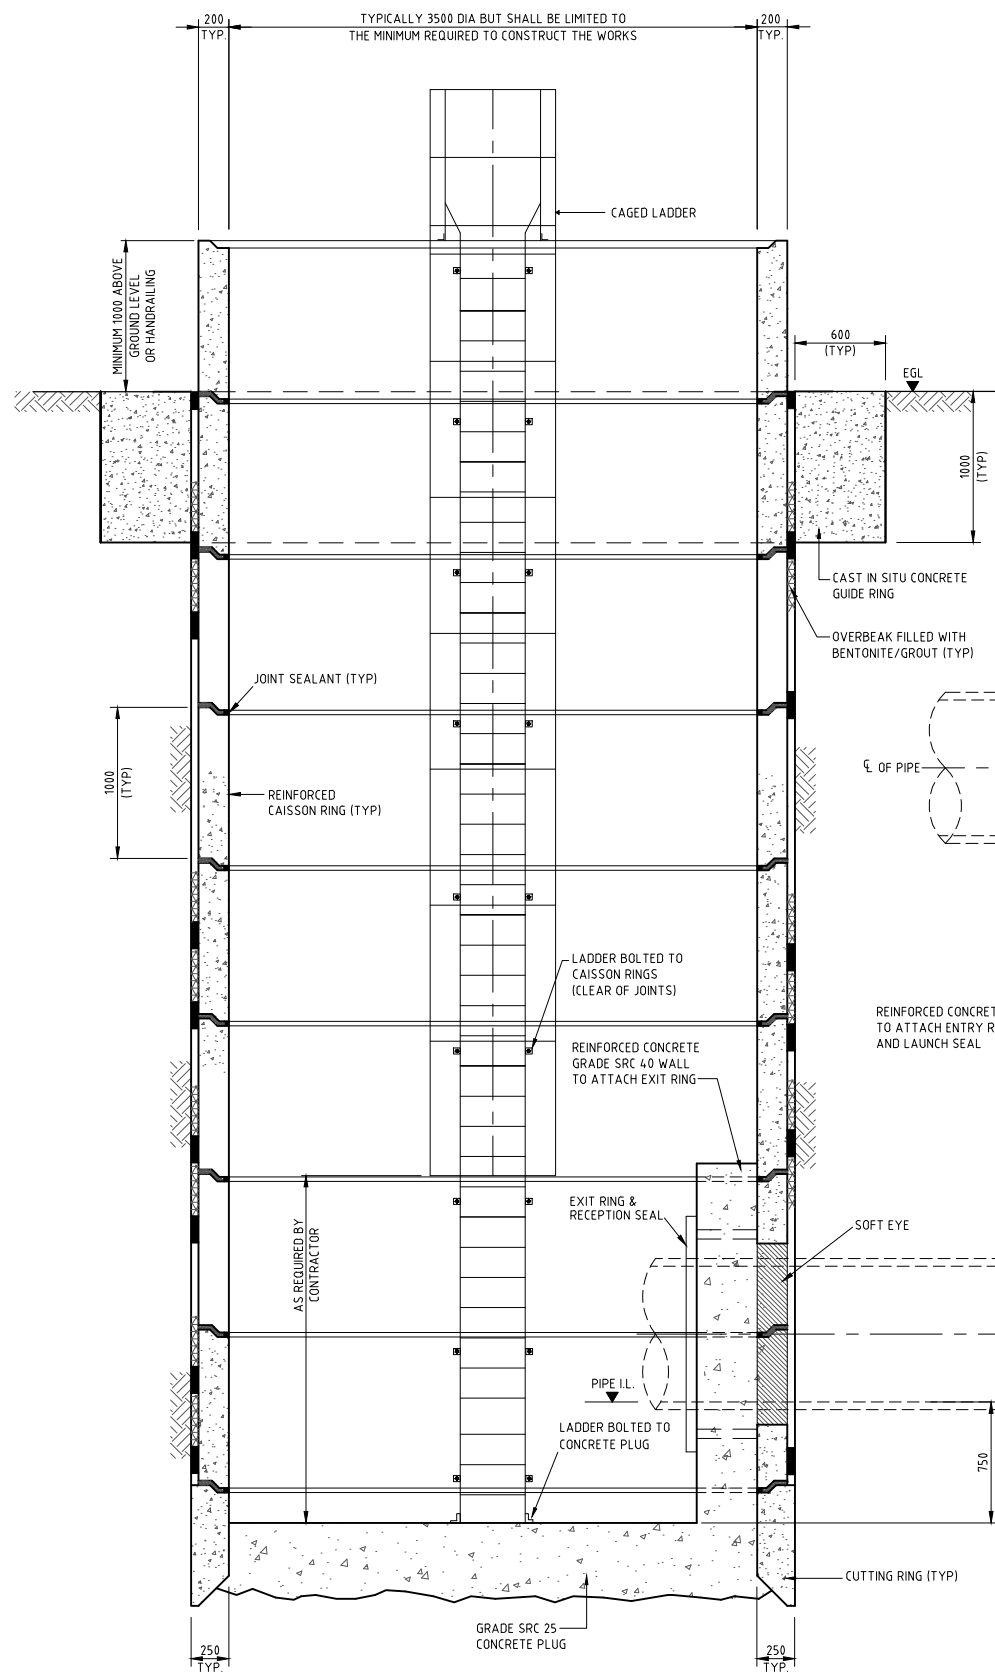

**TYPICAL SECTION
RECEPTION PIT USING CAISSON**

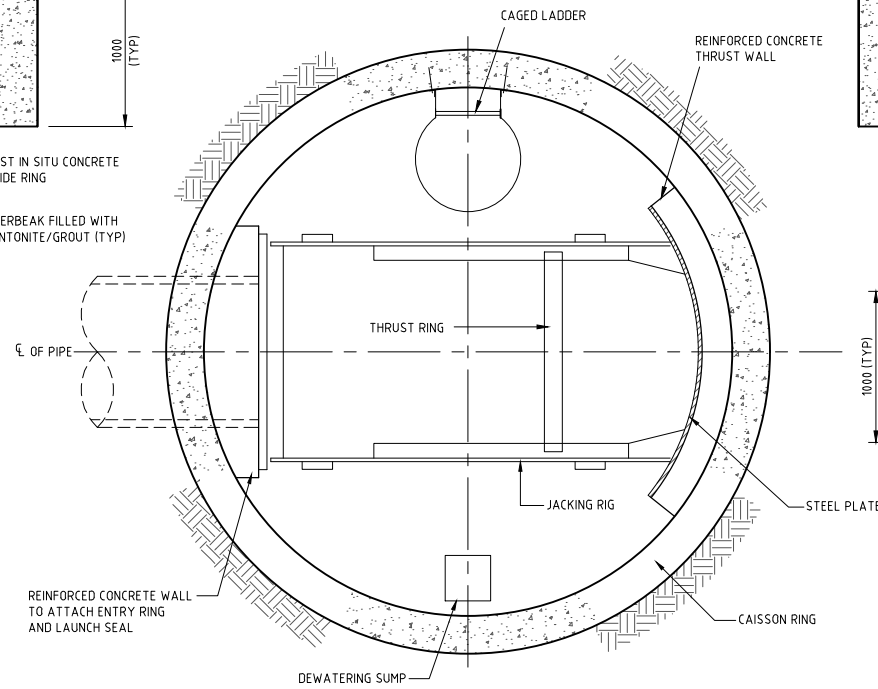

TYPICAL THRUST PIT USING CAISSON PLAN

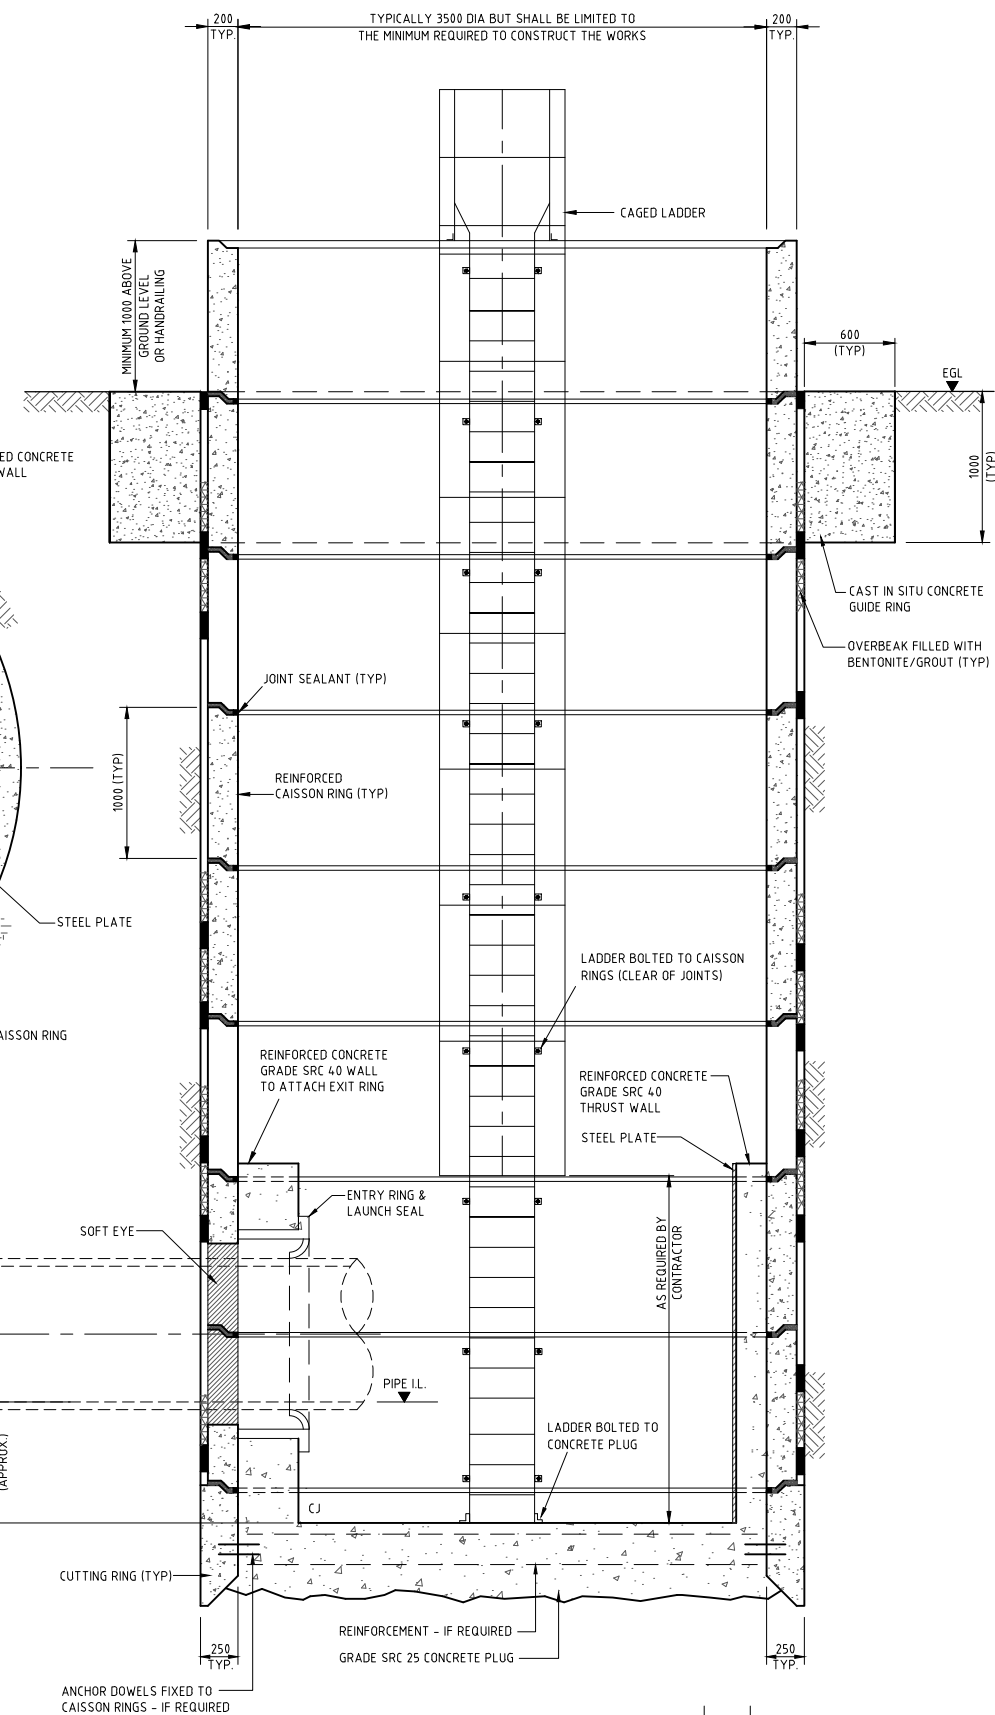

**TYPICAL SECTION
THRUST PIT USING CAISSON**

NOTES:

1. ALL DIMENSIONS ARE IN MILLIMETRES UNLESS OTHERWISE STATED.
2. ALL MATERIALS AND WORKMANSHIP SHALL BE IN ACCORDANCE WITH THE CURRENT Q.C.S. UNLESS OTHERWISE AGREED WITH THE ENGINEER.
3. THIS DRAWING TO BE USED ONLY AS A GUIDE SIZES AND DETAILS SHOWN ARE INDICATIVE ONLY.
4. THE CONTRACTOR SHALL PREPARE PROJECT SPECIFIC DETAILED DRAWINGS ACCORDING TO THE SPECIFICATIONS INCLUDING HIS METHOD STATEMENT AND SUBMIT THEM FOR THE APPROVAL OF THE ENGINEER.
5. CONTRACTOR SHALL CONSIDER WATER TABLE IN DESIGN OF SHAFT AND BASE PLUG.

LEGEND:

- EGL EXISTING GROUND LEVEL
CJ CONSTRUCTION JOINT

3	APR 19	ISSUED FOR USE	
2	01 MAR 19	REVALIDATED ISSUE	
1	01 DEC 15	ISSUED FOR USE	
0	15 SEP 13	ISSUED FOR USE	

Rev.	Date	Revision Details	Appd.
------	------	------------------	-------

هيئة الأشغال العامة
Public Works Authority

P.O. Box: 22188
Tel.: 00974 44950000
Fax: 00974 44950999

PA
PROJECTS AFFAIRS

QCS Section:
Section 8 - Drainage Works
Part 9 - Trenchless Pipeline Construction

Drawing Title:
**THRUST & RECEPTION PIT
CAISSON TYPE**

Approved:	Sheet No: 1 OF 1
Date: APRIL 2019	Scale: 1:25 on A1
Drawing Number: SD 8-9-102	Revision: 3