



TYPICAL SECTION OF THRUST PIT
SCALE 1:25

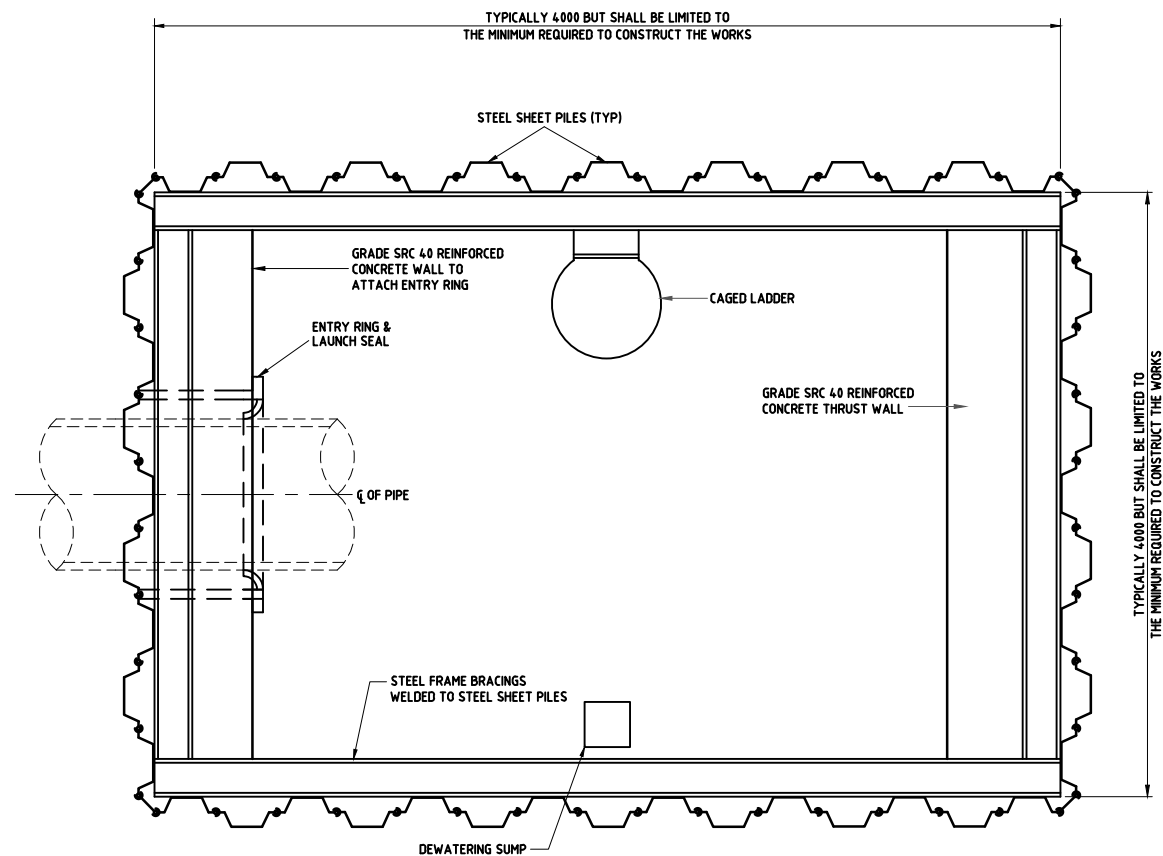

**TYPICAL PLAN
THRUST PIT USING STEEL SHEET PILING**
SCALE 1:25

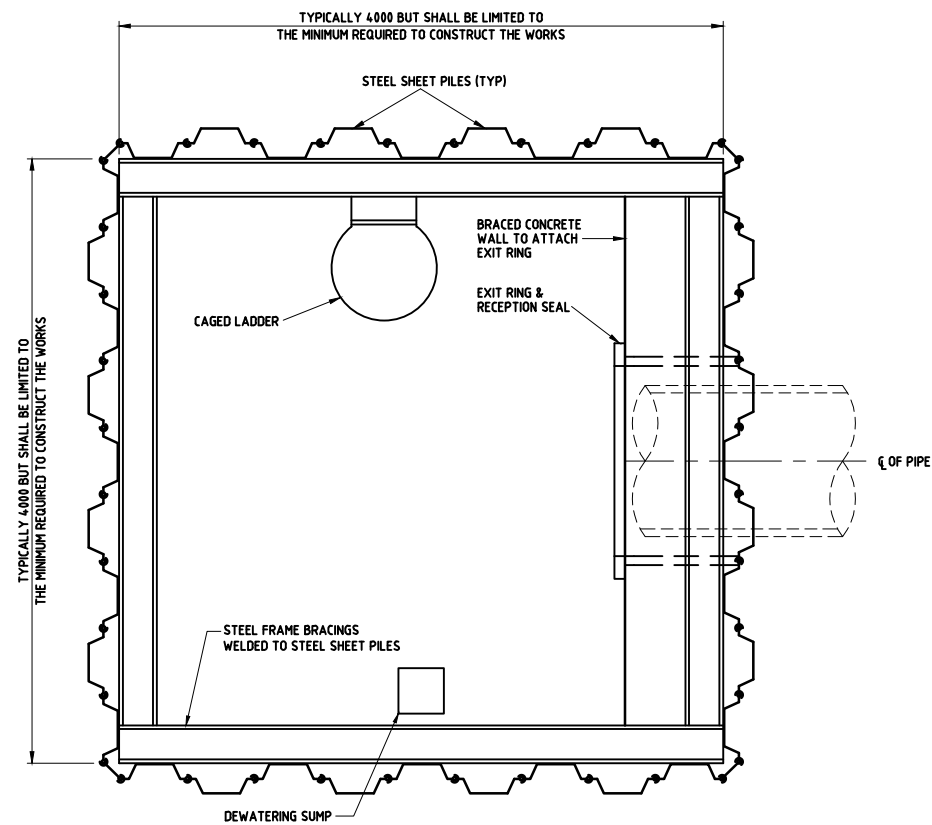

**TYPICAL PLAN
RECEPTION PIT USING STEEL SHEET PILING**
SCALE 1:25

NOTES:

1. ALL DIMENSIONS ARE IN MILLIMETRES UNLESS OTHERWISE STATED.
2. ALL MATERIALS AND WORKMANSHIP SHALL BE IN ACCORDANCE WITH THE CURRENT Q.C.S. UNLESS OTHERWISE AGREED WITH THE ENGINEER.
3. THIS DRAWING TO BE USED ONLY AS A GUIDE SIZES AND DETAILS SHOWN ARE INDICATIVE ONLY.
4. THE CONTRACTOR SHALL PREPARE PROJECT SPECIFIC DETAILED DRAWINGS ACCORDING TO THE SPECIFICATIONS INCLUDING HIS METHOD STATEMENT AND SUBMIT THEM FOR THE APPROVAL OF THE ENGINEER.
5. CONTRACTOR SHALL CONSIDER WATER TABLE IN DESIGN OF SHAFT AND BASE PLUG.

LEGEND:

- EGL EXISTING GROUND LEVEL
CJ CONSTRUCTION JOINT

3	APR 19	ISSUED FOR USE	
2	01 MAR 19	REVALIDATED ISSUE	
1	03AUG15	ISSUED FOR USE	
0	15SEP13	ISSUED FOR USE	
Rev.	Date	Revision Details	Appd.

هيئة الأشغال العامة Public Works Authority	
P.O Box: 22188 Tel.: 00974 44950000 Fax: 00974 44950999	 قطر تستحق الأفضل Qatar Deserves The Best www.ashghal.gov.qa

PA PROJECTS AFFAIRS
QCS Section: Section 8 - Drainage Works Part 9 - Trenchless Pipeline Construction

Drawing Title: THRUST & RECEPTION PIT SHEET PILE TYPE

Approved:	Sheet No: 1 OF 1
Date: APRIL 2019	Scale: 1:25 on A1
Drawing Number: SD 8-9-103	Revision: 3